



BASED ON EXIST'G SLOPE OF
LAND- STREET LEVEL
ENTRY TO UNDER BUILDING
PARKING W/ RETAINING WALLS
EACH SIDE OF DRIVE ENTRY


 


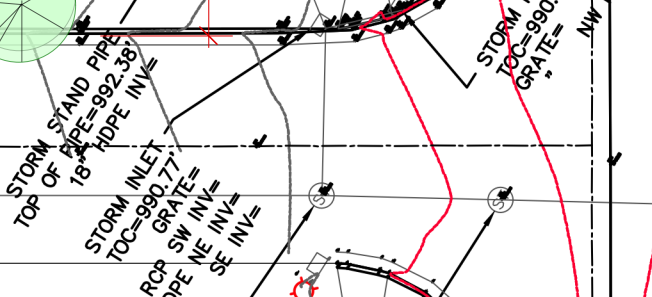



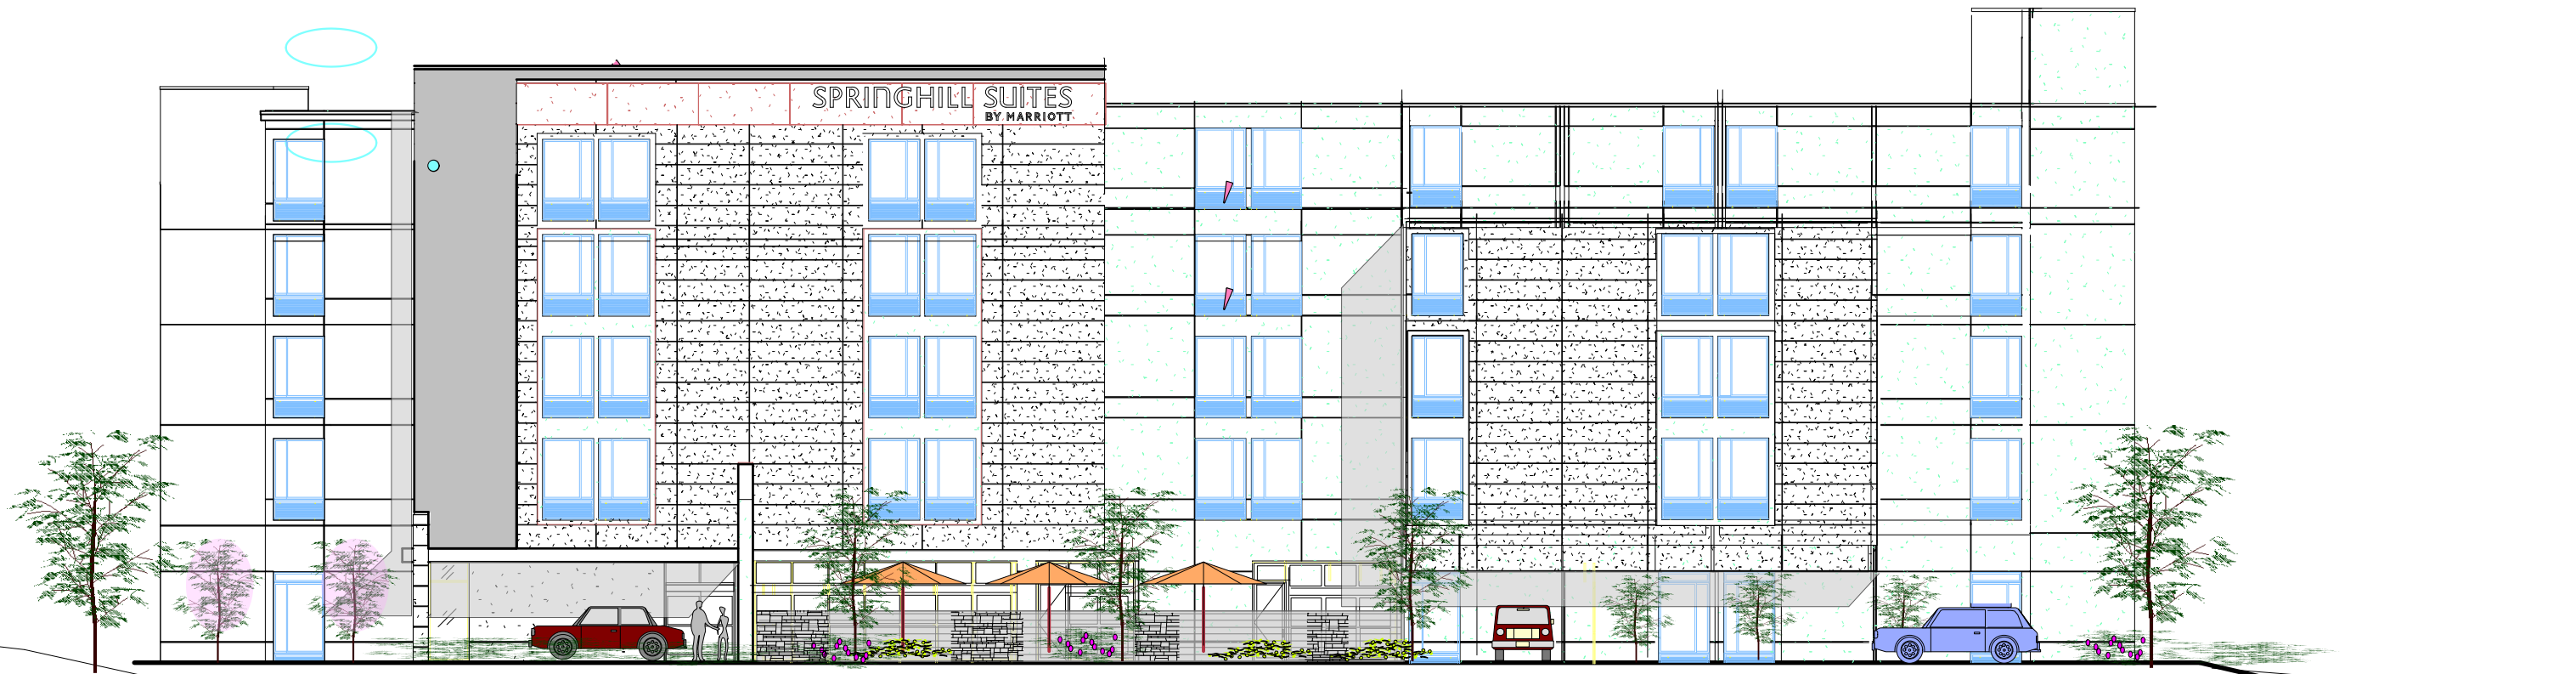











 



 


Concept5 12/22/23
CONCEPT SITE PLAN
SPRING1HILL HOTEL
 RAVEEN SHAH GROUP
 - FITCHBURG WI
 SiegerARCHITECTS

scale 1" = 30'-0" @ 11x17 sht size






SOUTH VIEW @ ENTRY CANOPY

-  EIFS1
-  EIFS2
- EIFS28
- EIFS29
WEST VIEW

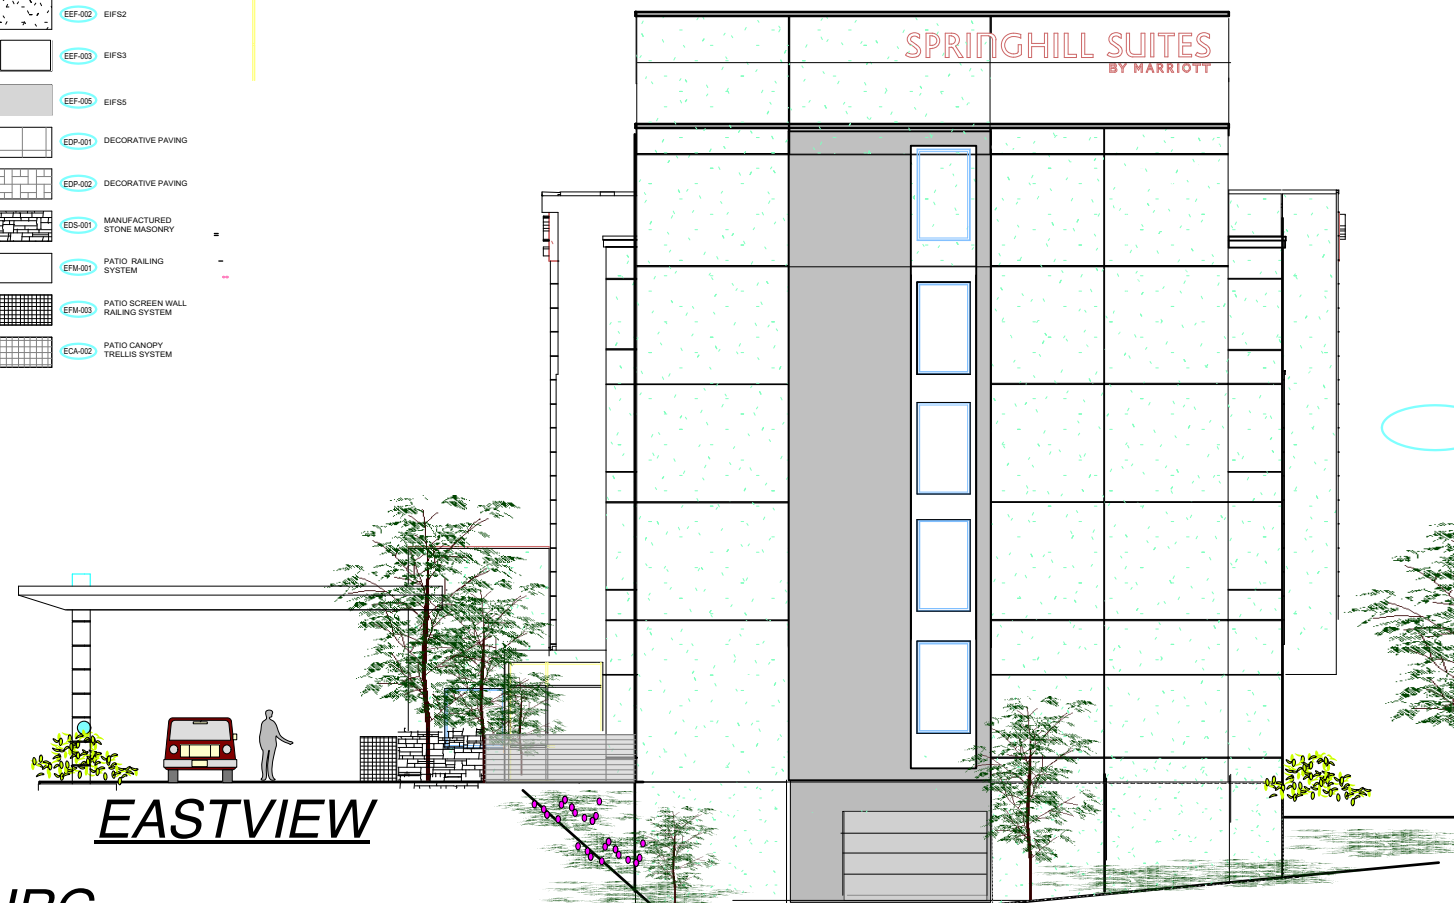

EASTVIEW

PROPOSED SPRINGHILL SUITES - FITCHBURG

RAVEEN SHAH GROUP 12/25/23
SiegerARCHITECTS