


WESTERN GREAT LAKES

ARCHITECTURAL SITE PLAN

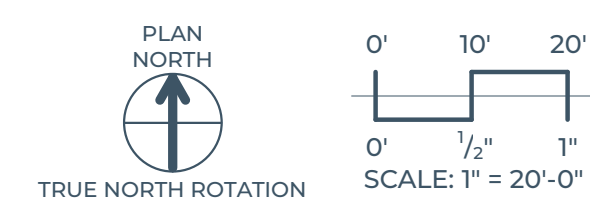

DATE: 06/16/2025 1 OF 4



EAST ELEVATION - SECONDARY ENTRY



EAST ELEVATION - MAIN ENTRY




WEST ELEVATION




EAST ELEVATION - SECONDARY ENTRY

WESTERN GREAT LAKES


EXISTING CONDITIONS

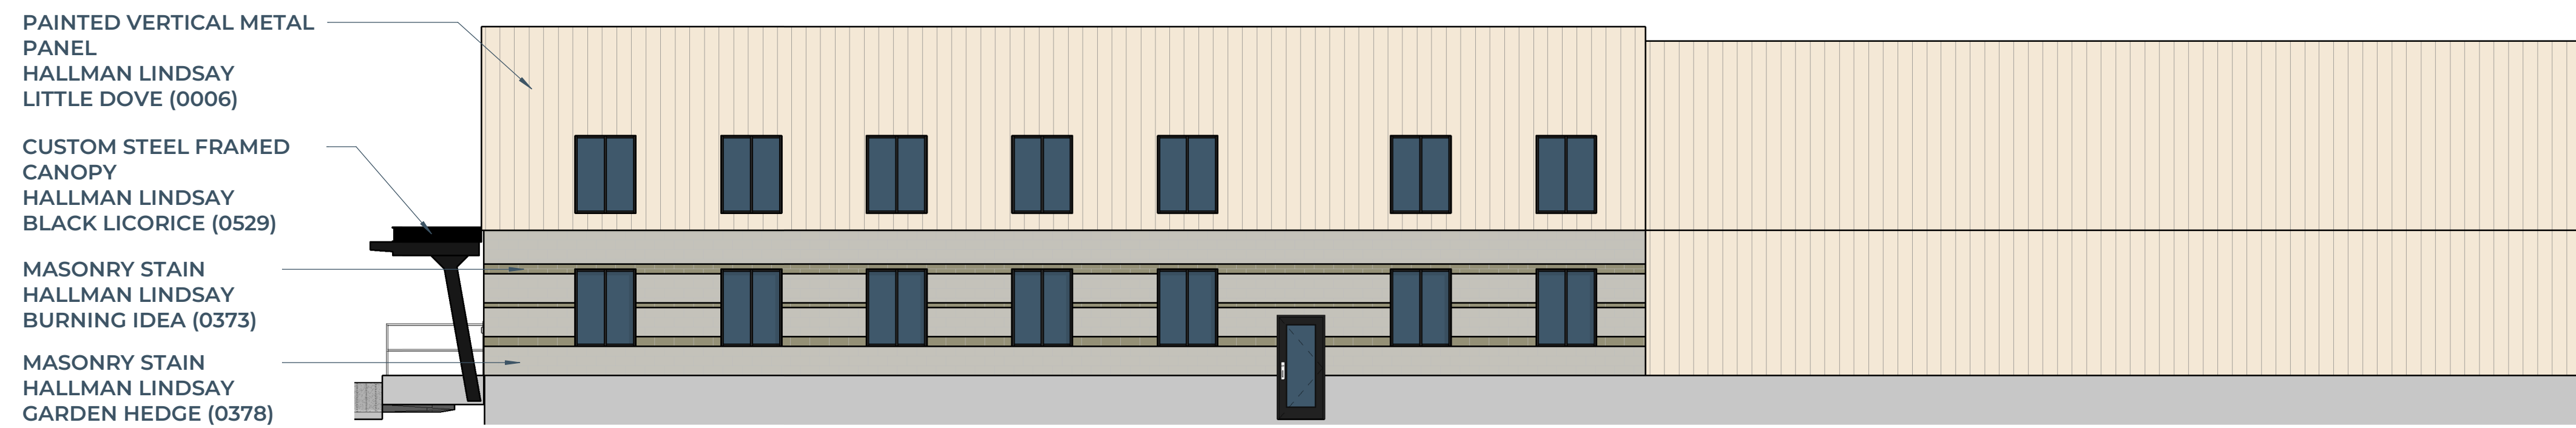

NORTH ELEVATION - COLOR

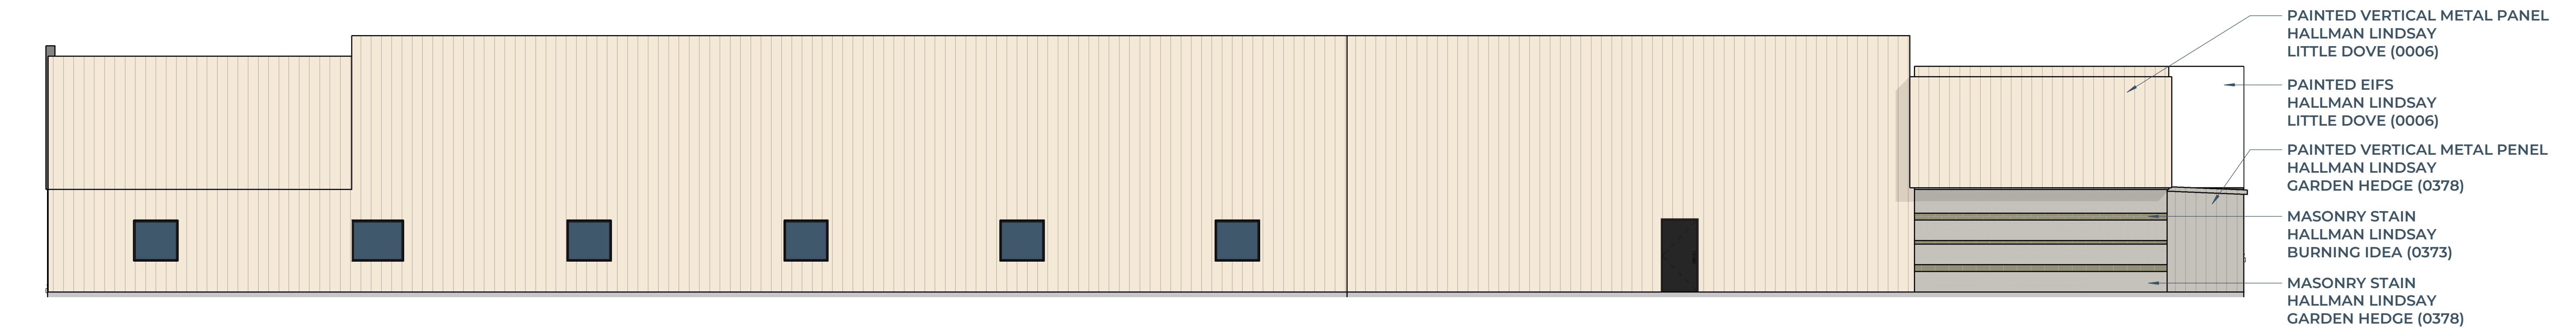

WEST ELEVATION - COLOR

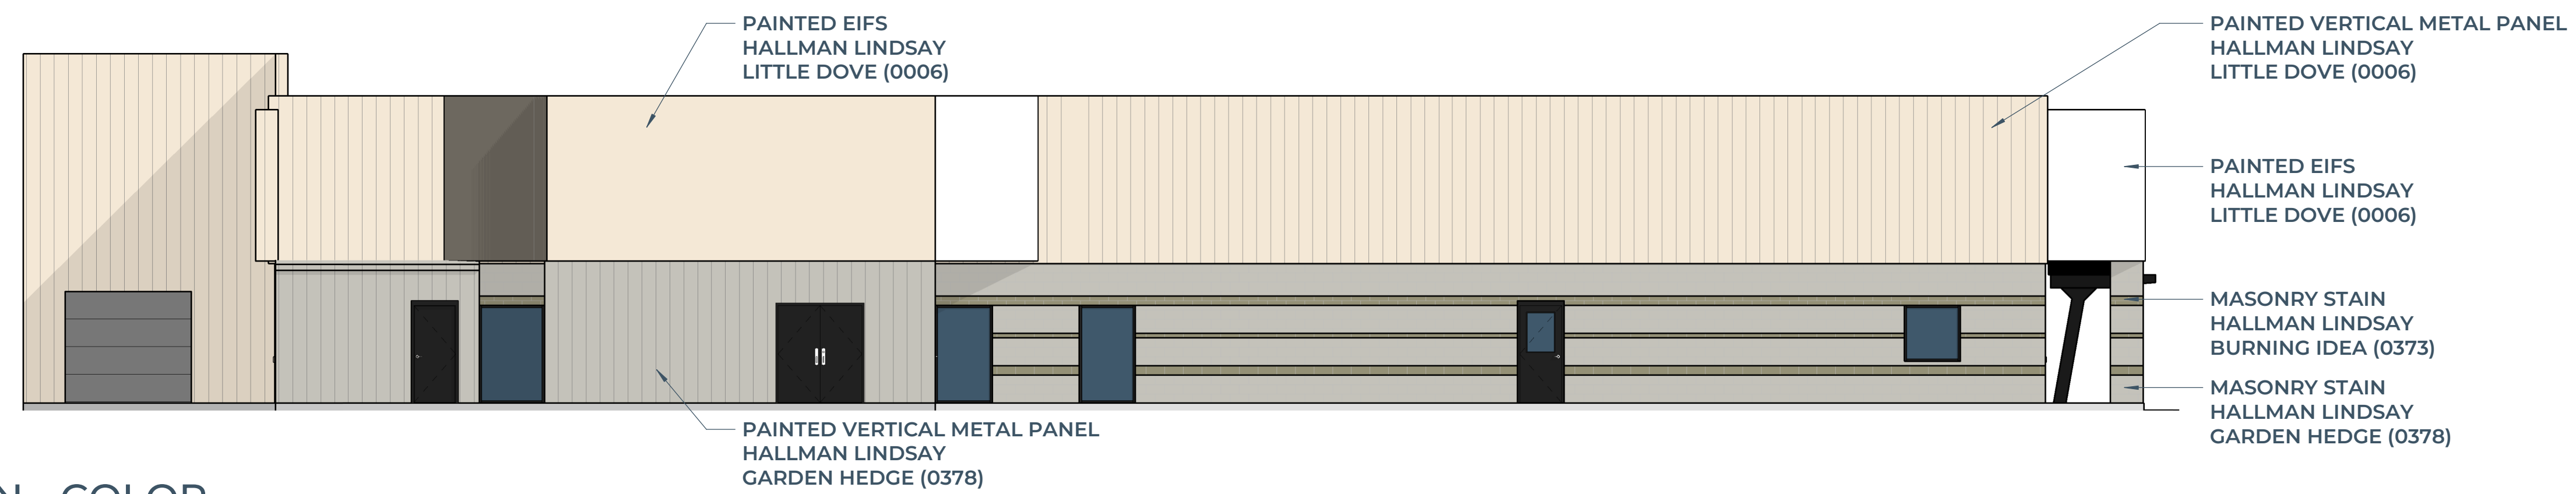

SOUTH ELEVATION - COLOR




EAST ELEVATION - COLOR

0' 2' 4' 8'
 0' 1/2" 1"
 SCALE: 1/8" = 1'-0"


WESTERN GREAT LAKES

EXTERIOR COLOR ELEVATIONS

DATE: 06/16/2025 3 OF 4

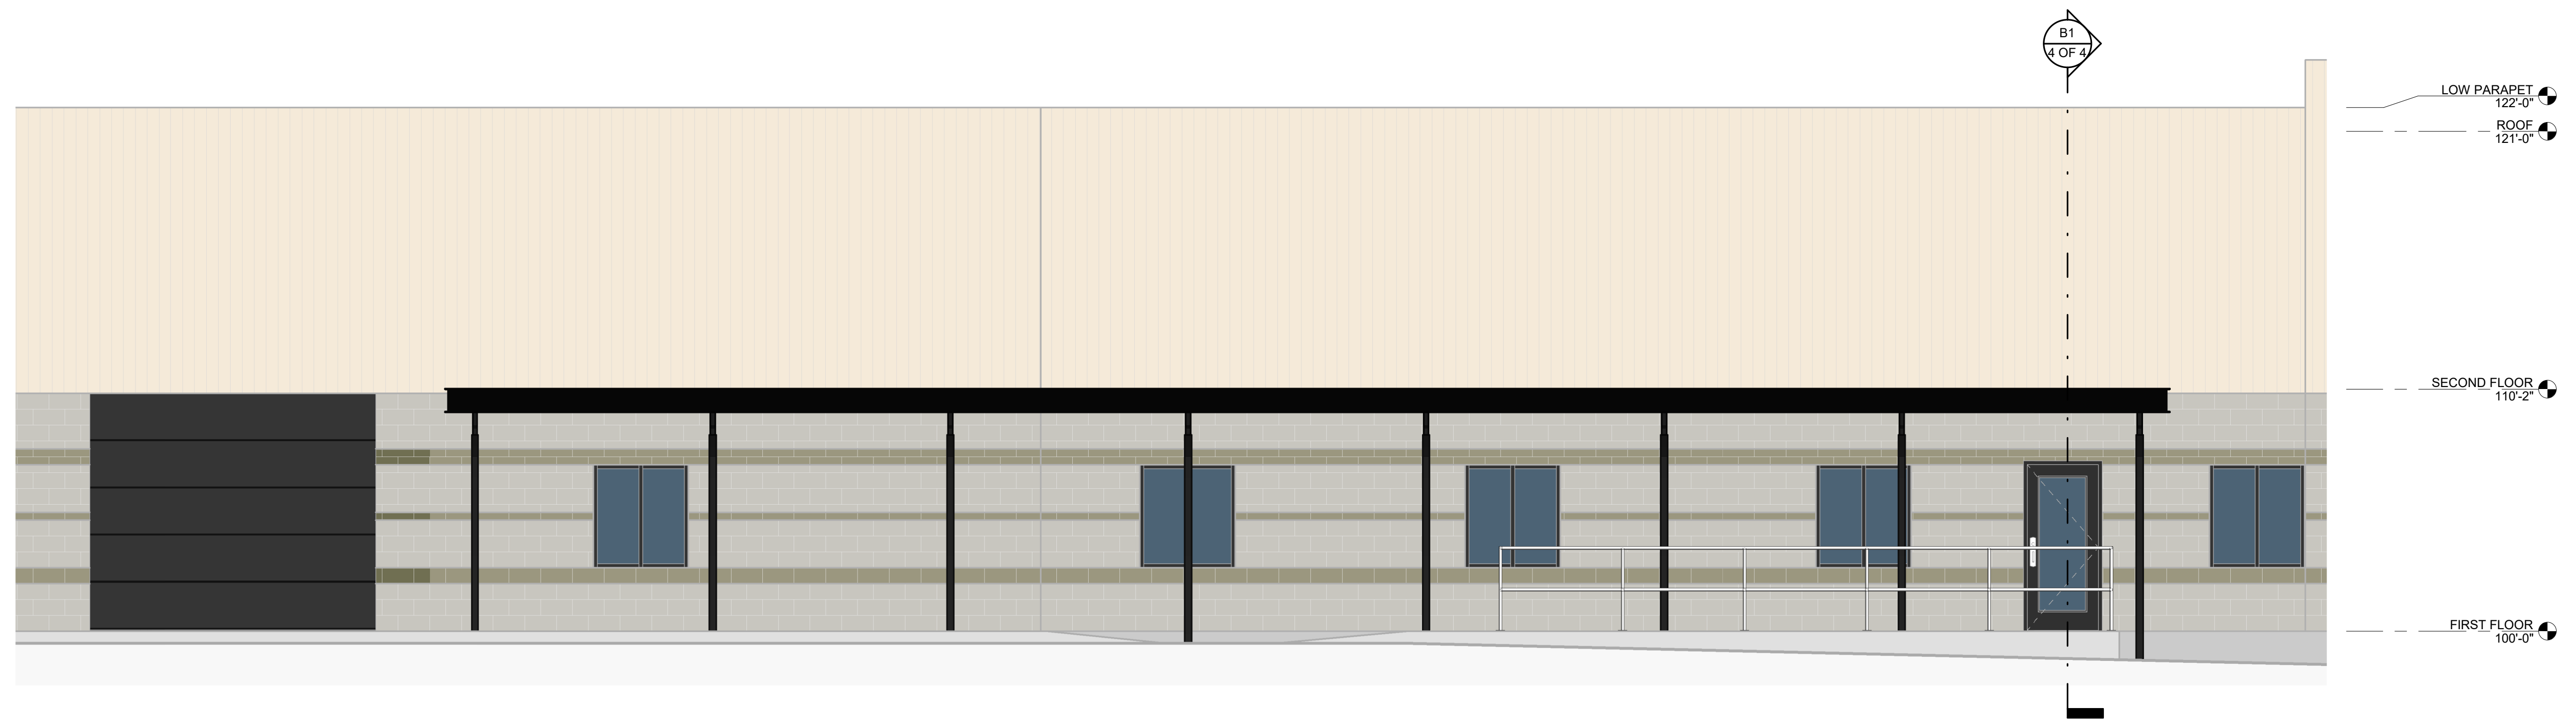

ENLARGED ENTRY AWNING ELEVATION

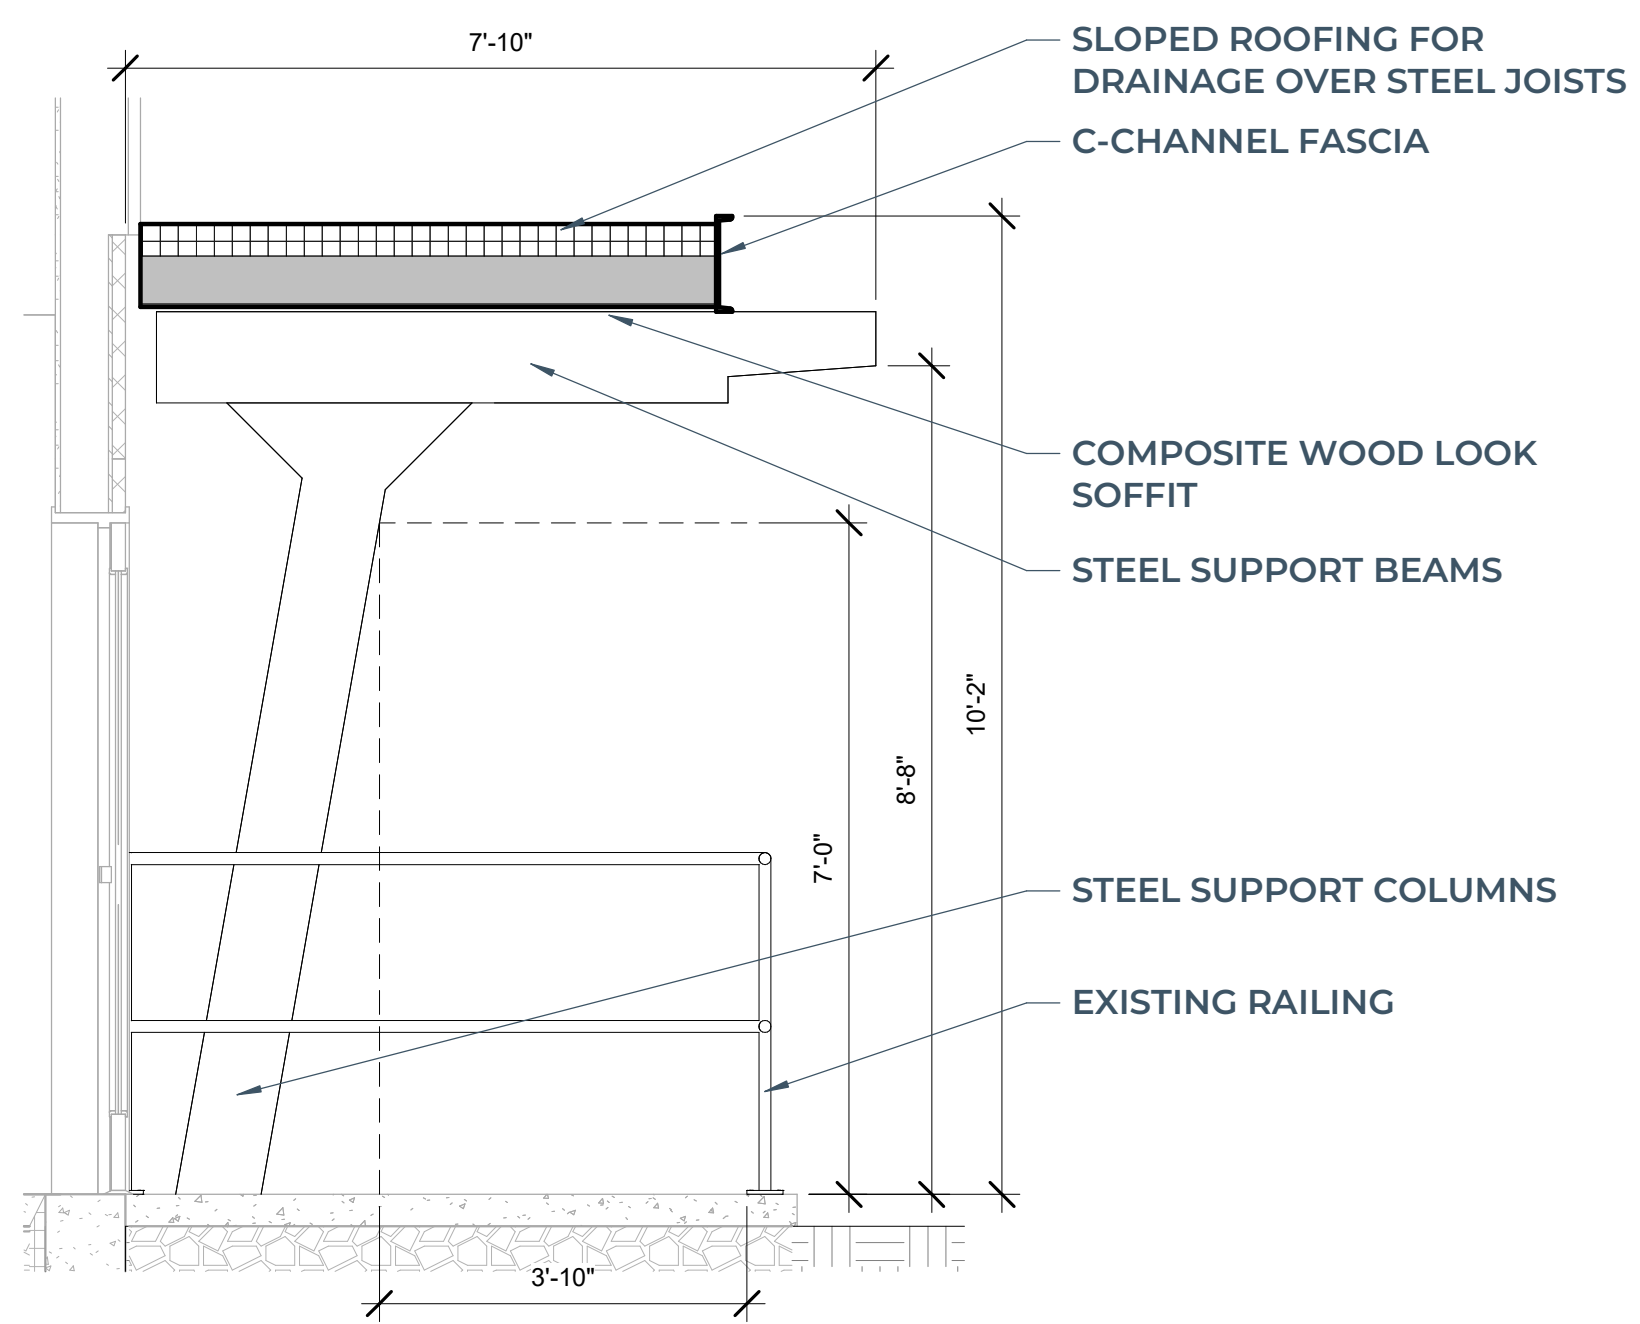


WALL SECTION @ CANOPY



CANOPY VIEW 1



CANOPY VIEW 2

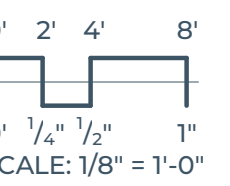

WESTERN GREAT LAKES

EXTERIOR CANOPY

DATE: 06/16/2025 4 OF 4