





VIEW FROM SOUTHEAST OFF OF SASSAFRAS DRIVE

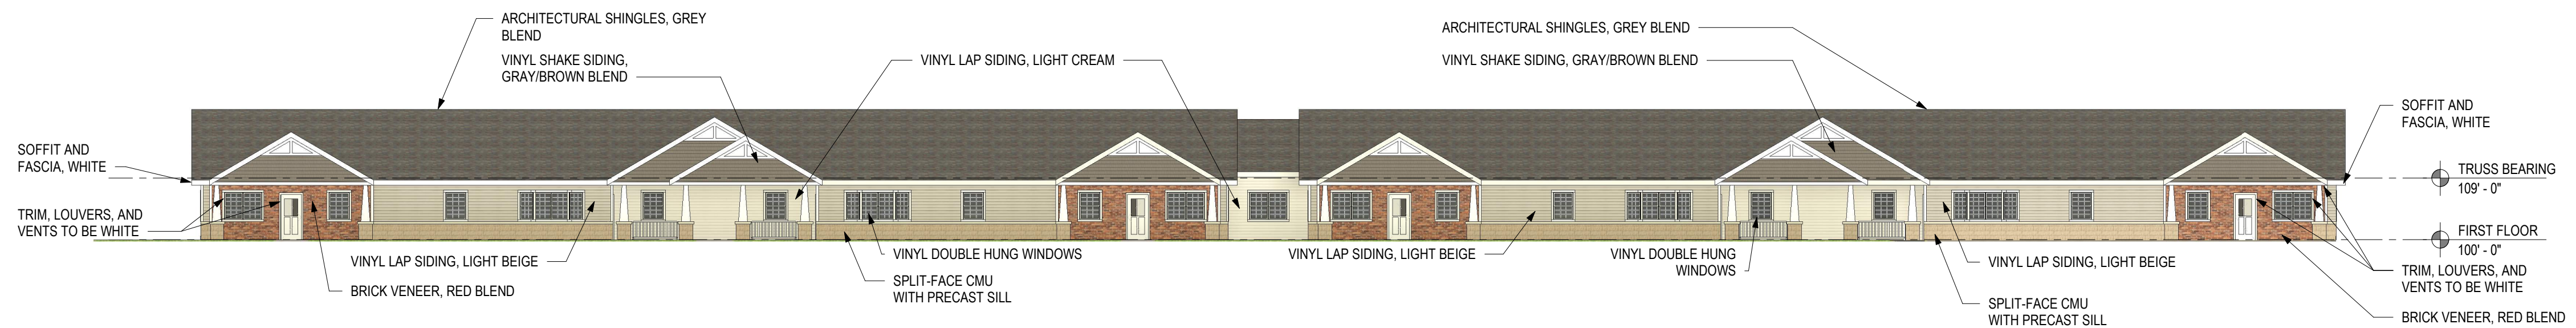

2 NORTH ELEVATION - OVERALL
1/16" = 1'-0"

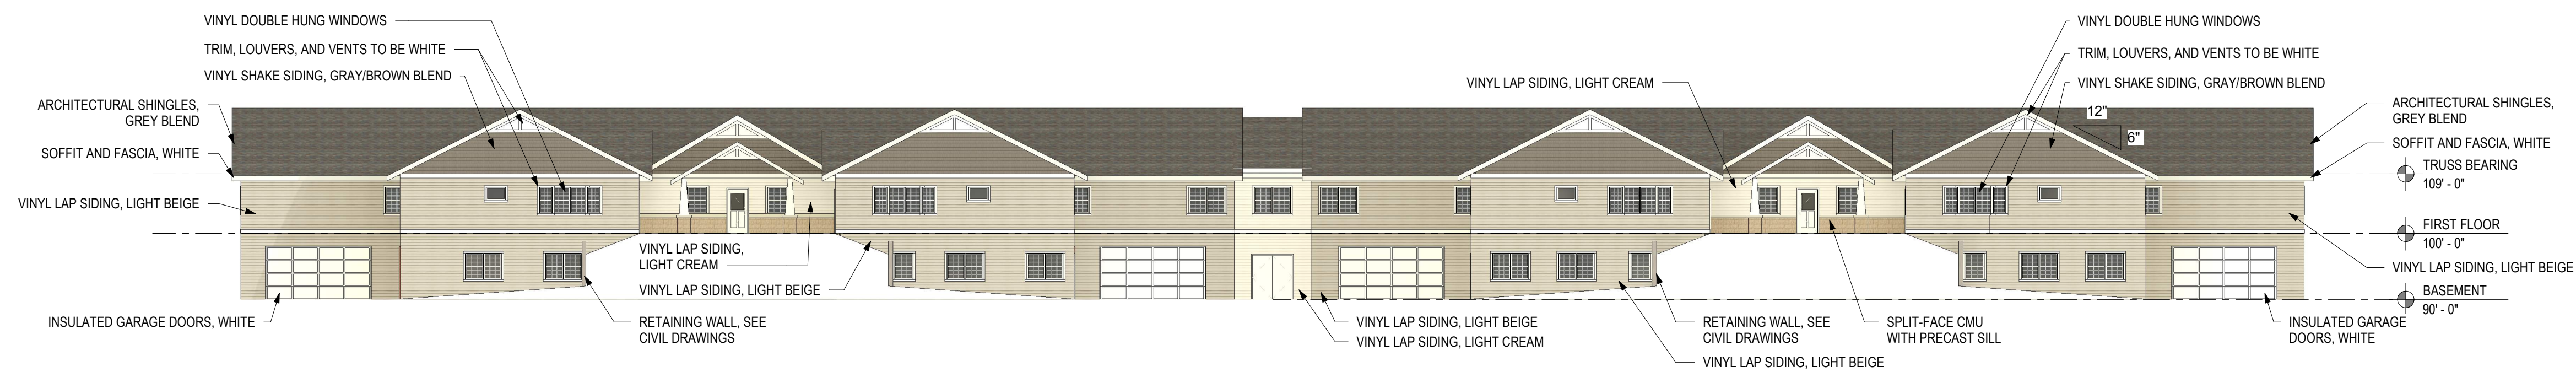

1 SOUTH ELEVATION - OVERALL
1/16" = 1'-0"

NOTE:
RENDERING COLORS MAY VARY FROM RENDERING, ELEVATIONS, PRINTERS (IF PRINTED), AND COMPUTER SCREENS. SEE ACTUAL MATERIAL COLORS


DATE OF ISSUE: 10/20/2021


REVISIONS:

PROJECT # 21064


OVERALL EXTERIOR ELEVATIONS

A2.0

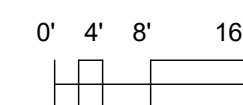


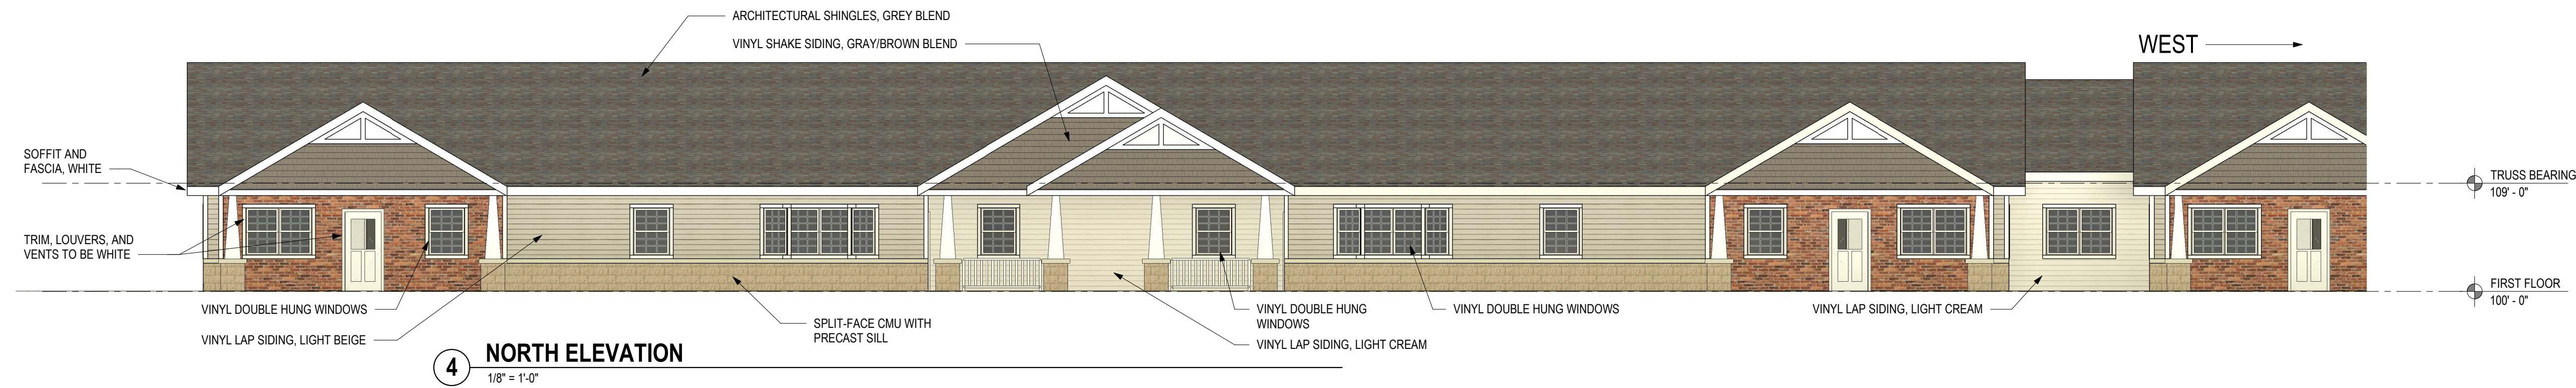


4 NORTH ELEVATION
1/8" = 1'-0"

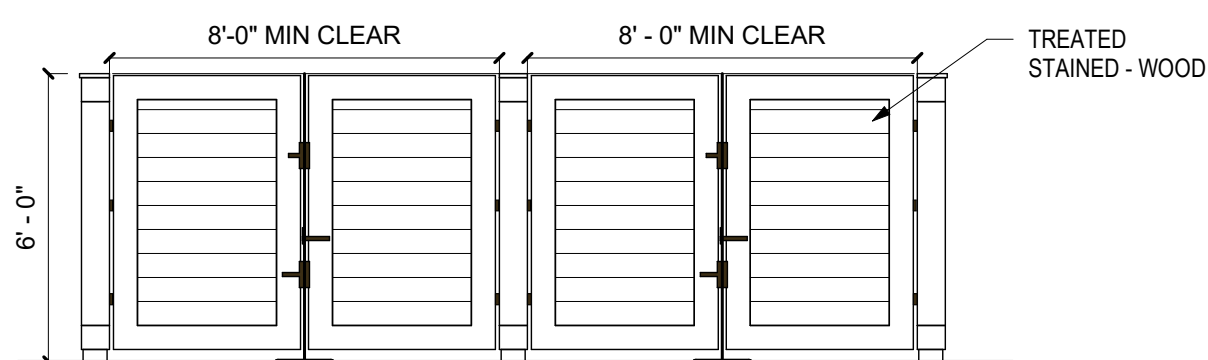


7 TRASH ENCLOSURE ELEVATION
1/4" = 1'-0"

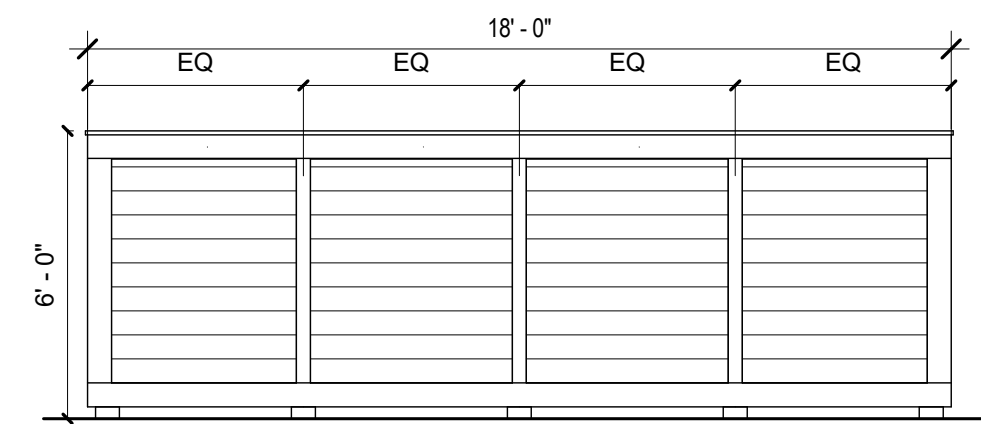

6 TRASH ENCLOSURE ELEVATION
1/4" = 1'-0"

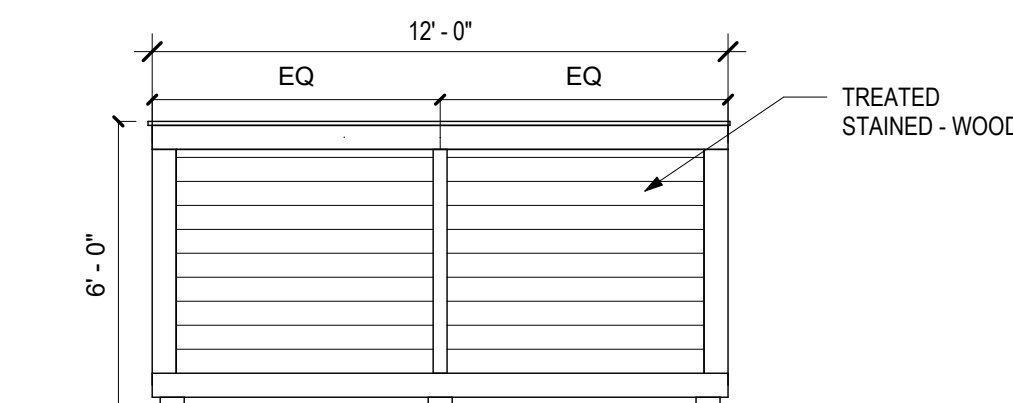


5 TRASH ENCLOSURE ELEVATION
1/4" = 1'-0"

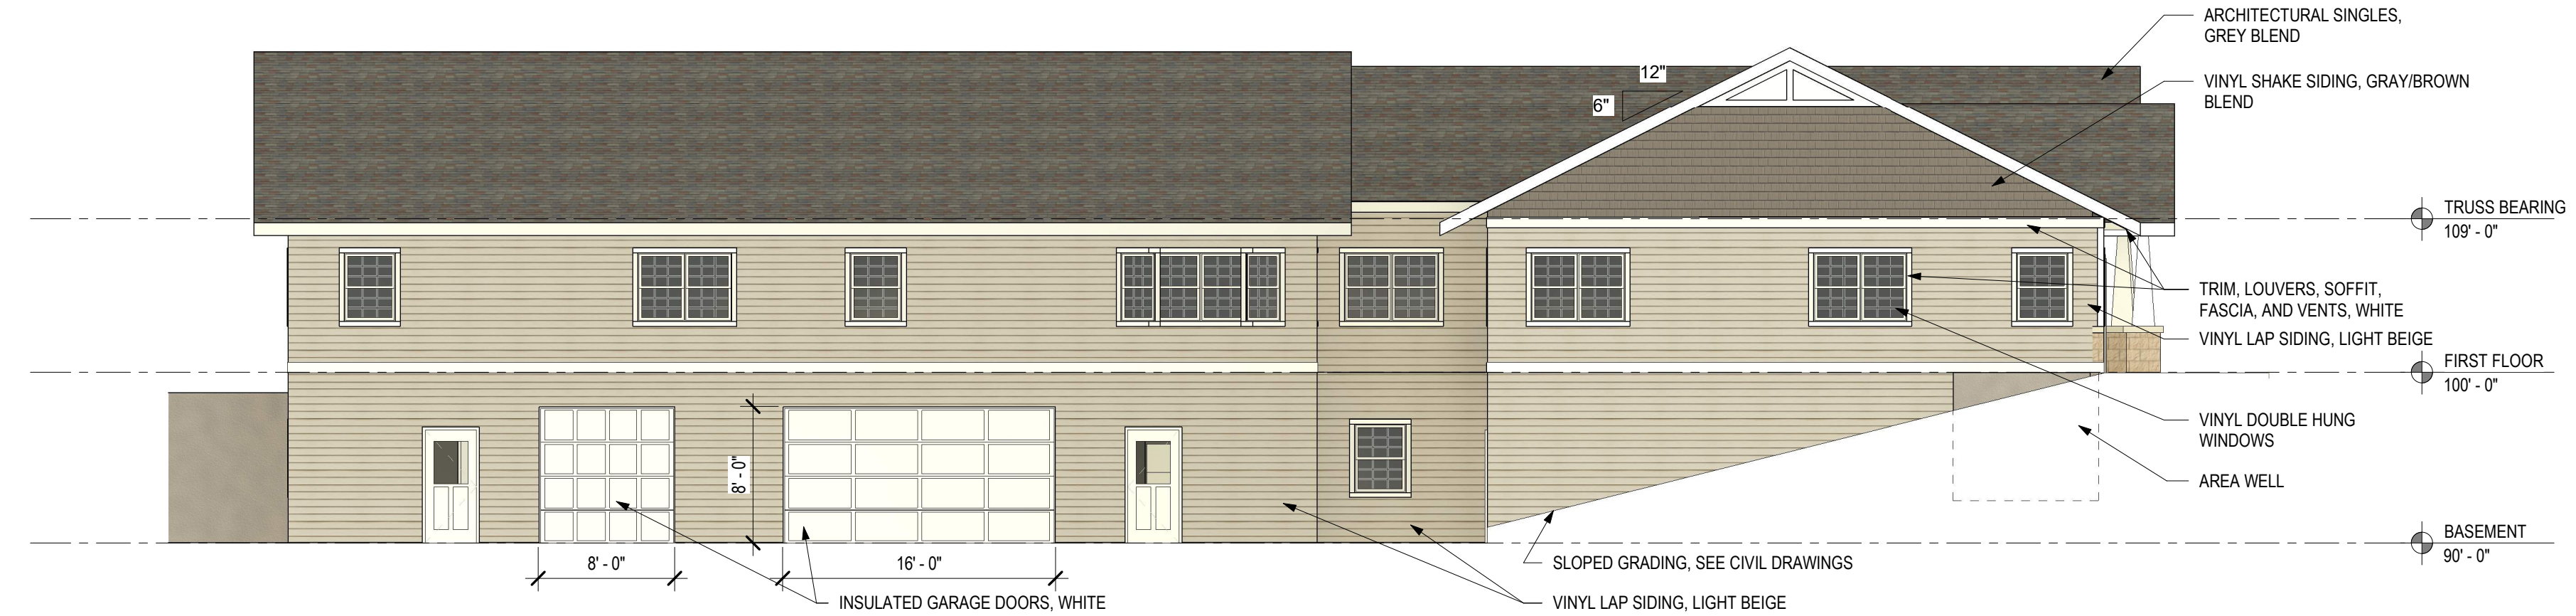

3 EAST ELEVATION
1/8" = 1'-0"



2 WEST ELEVATION
1/8" = 1'-0"

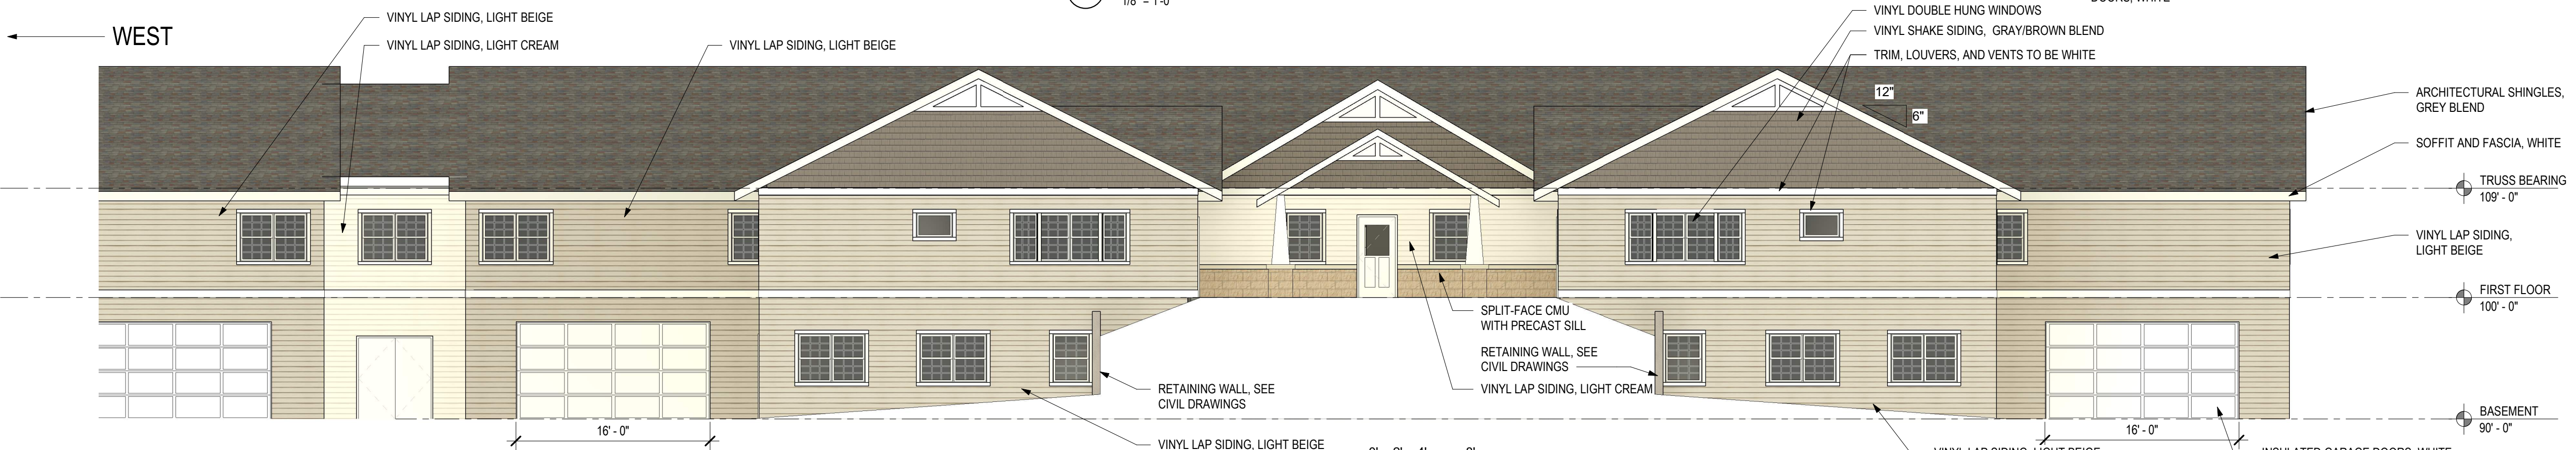

1 SOUTH ELEVATION
1/8" = 1'-0"

INSPIRATION AT SWAN CREEK - CBRF

INSPIRATION WAY, FITCHBURG, WI

NOTE:
RENDERING COLORS MAY VARY FROM RENDERING, ELEVATIONS, PRINTERS (IF PRINTED), AND COMPUTER SCREENS. SEE ACTUAL MATERIAL COLORS

SIP / ADR SUBMITTAL

DATE OF ISSUE: 10/20/2021

REVISIONS:

PROJECT # 21064

EAST EXTERIOR ELEVATIONS

WEST EXTERIOR ELEVATION ARE THE SAME

A2.1



5210 SASSAFRAS DRIVE



GRAY / BROWN BLEND VINYL SHAKE




GREY BLEND SHINGLES



5220 SASSAFRAS DRIVE



LIGHT BEIGE VINYL LAP SIDING

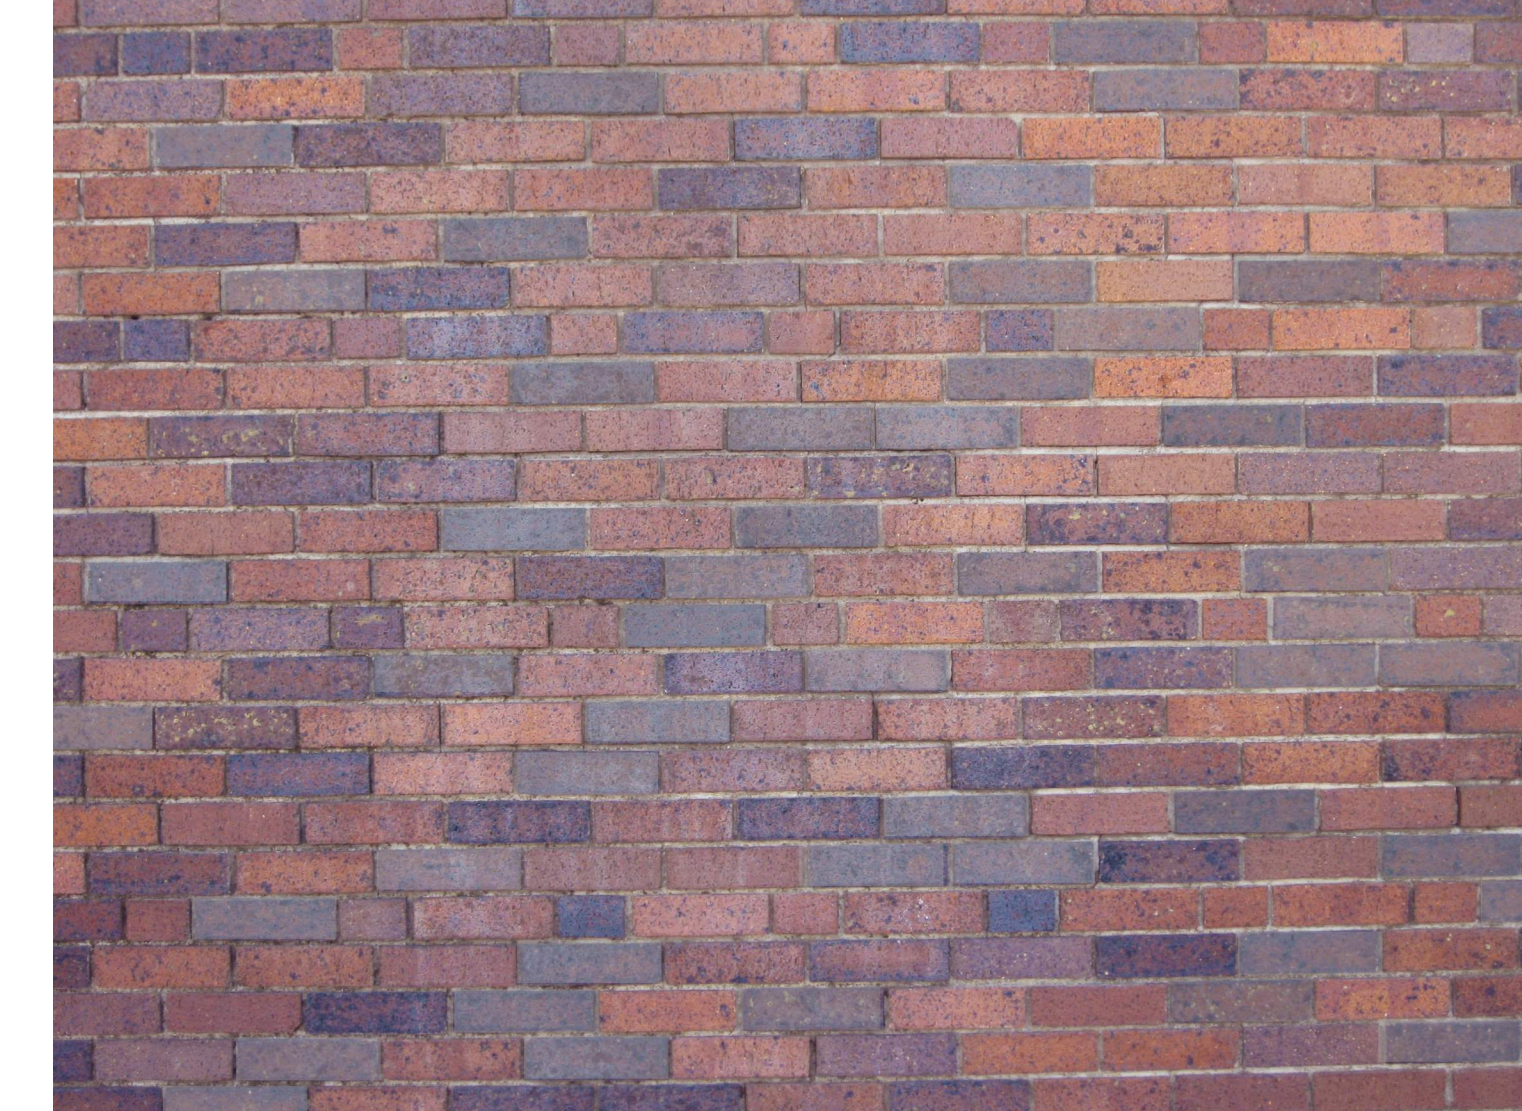

RED BLEND BRICK



5160 CHERYL PARKWAY



LIGHT CREAM VINYL LAP SIDING



CREAM SPLIT-FACE CMU

**INSPIRATION AT
SWAN CREEK -
CBRF**

INSPIRATION WAY, FITCHBURG, WI

**SIP / ADR
SUBMITTAL**

DATE OF ISSUE: 10/20/2021

REVISIONS:

PROJECT # 21064

**EXTERIOR
MATERIAL
SELECTION**

A2.2