




# FITCHBURG POLICE SERVICES FACILITY

5520 LACY ROAD, FITCHBURG, WI 53711

SITE PLAN LEGEND			
	PROPERTY LINE	EL = XXX'	ELEVATION
	SETBACK LINE	HP = XXX'	HIGH POINT (ELEVATION)
	EASEMENT LINE	LP = XXX'	LOW POINT (ELEVATION)
	WATER FEATURE		
	FENCE LINE		
	CONTOUR LINE		

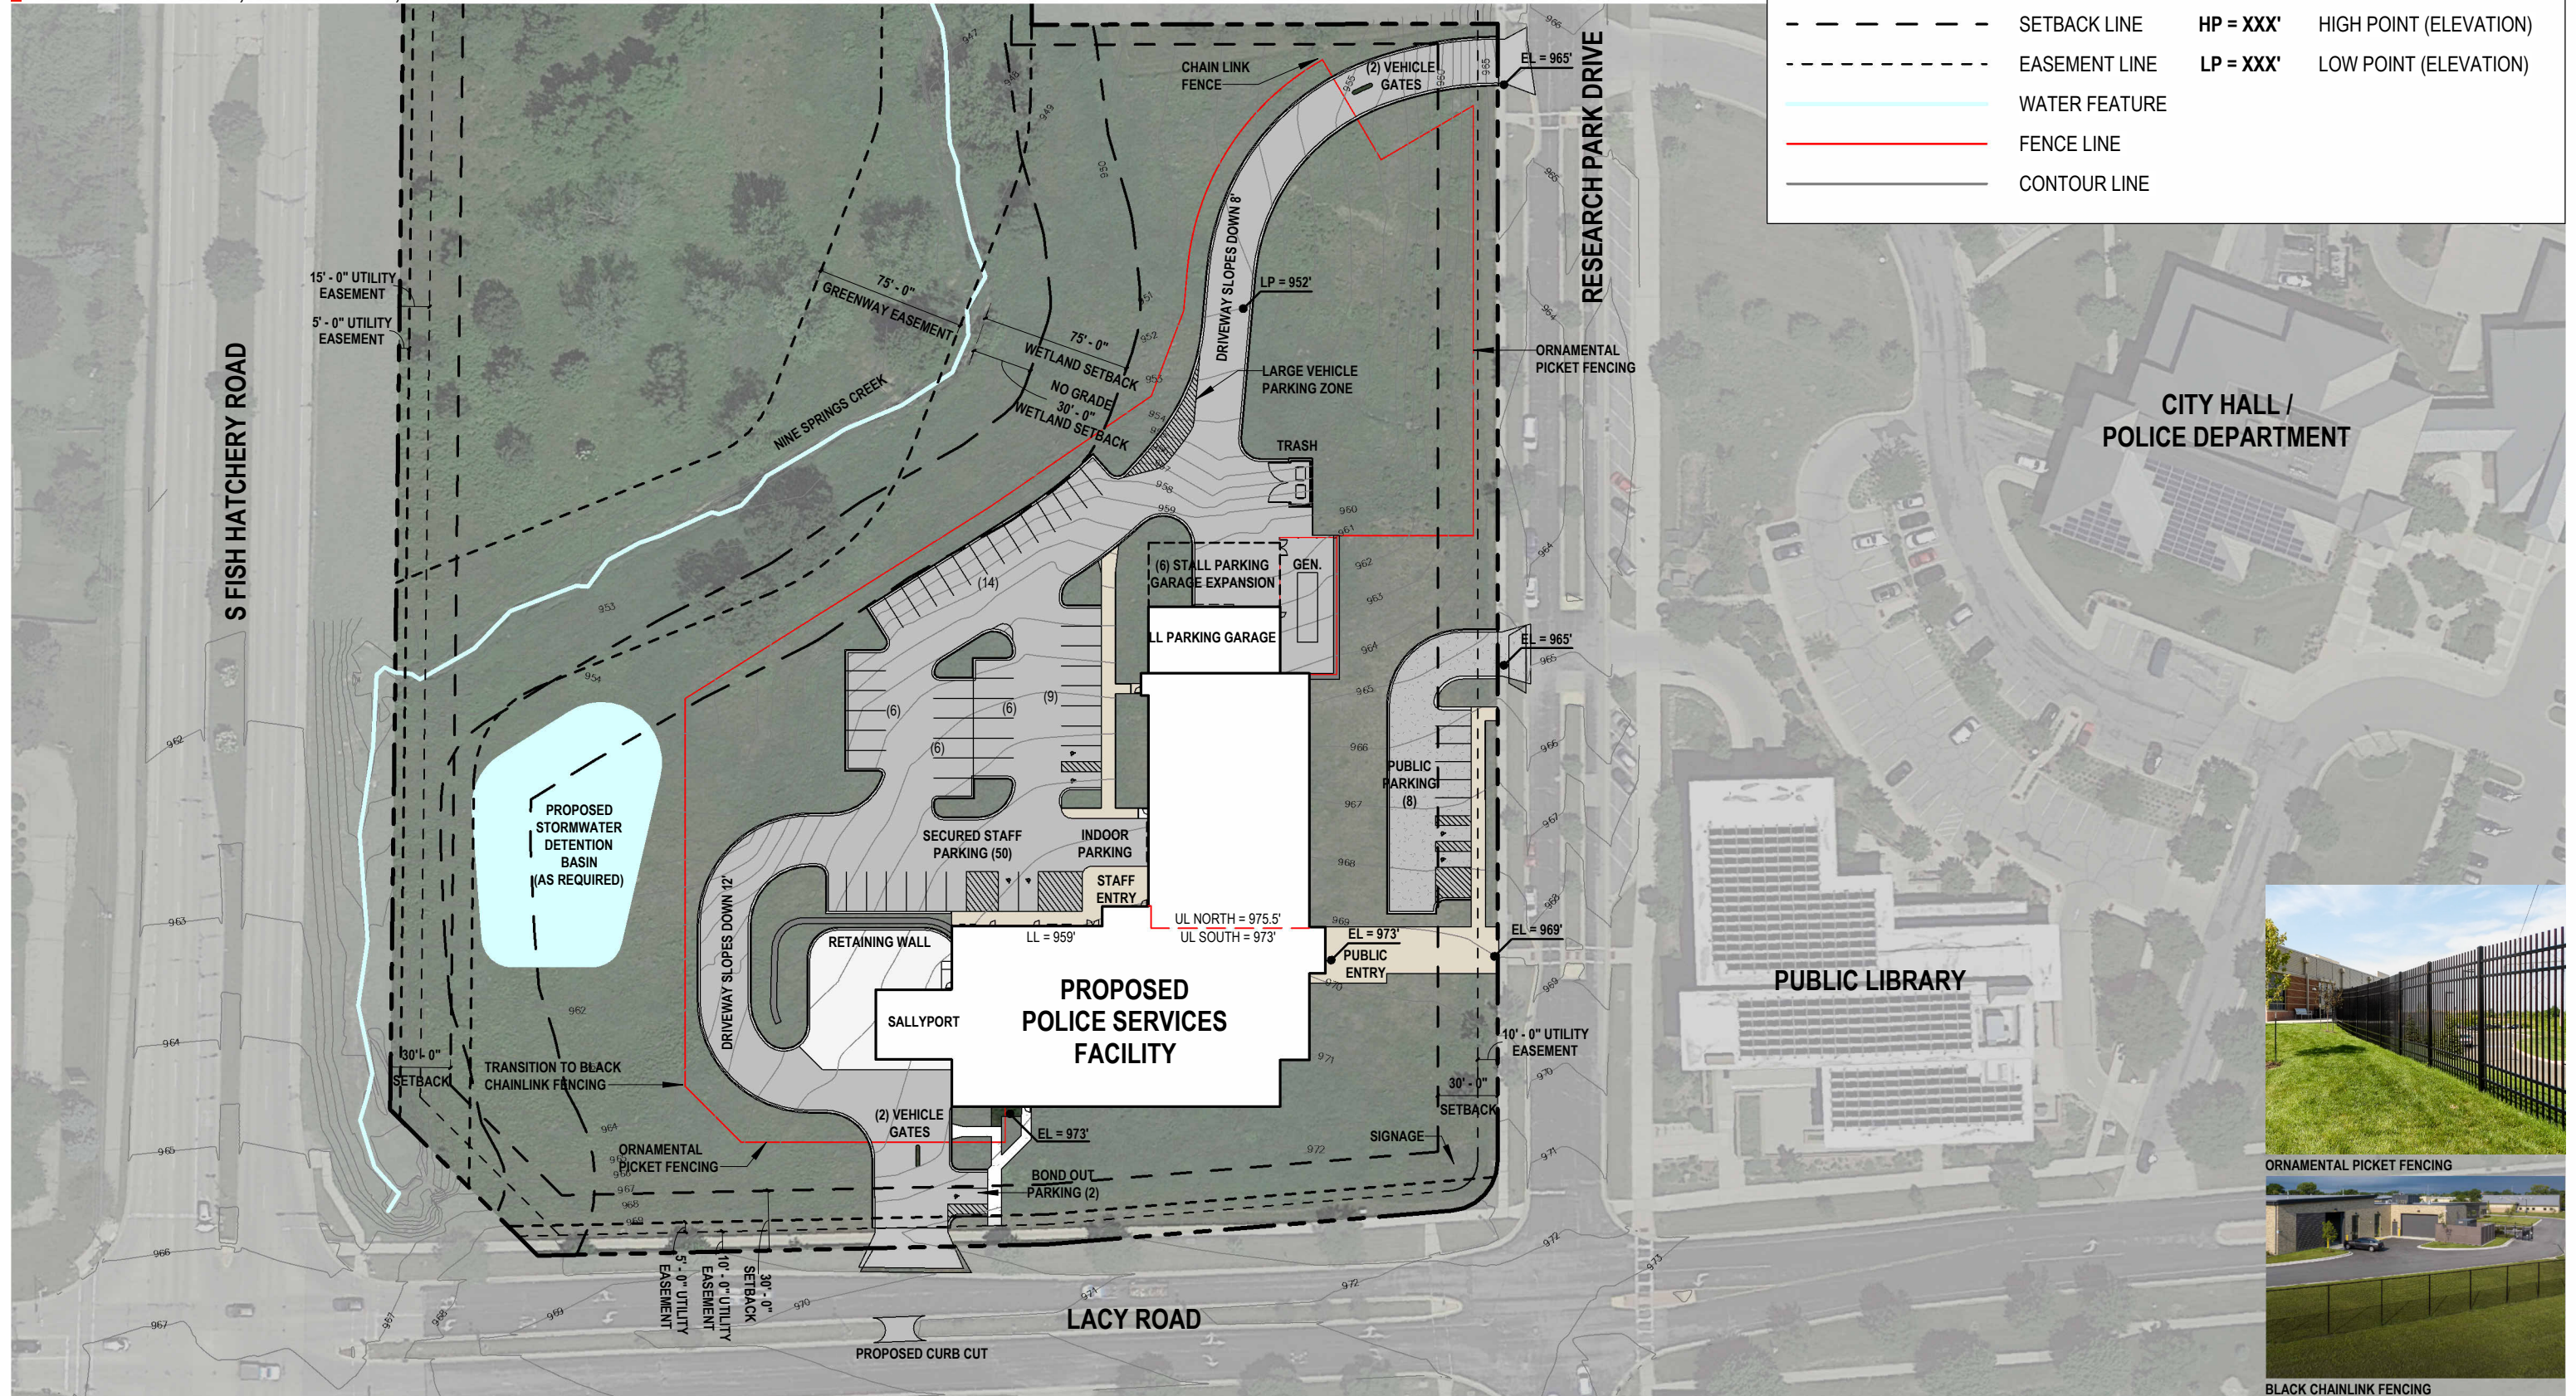

## CONCEPT SITE PLAN

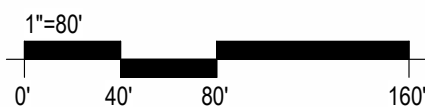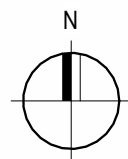

CITY OF FITCHBURG | Published 10/22/24  
 Job No. 23-3772.01 | ©2024 FGM Architects Inc.



**fgma**

# FITCHBURG POLICE SERVICES FACILITY


5520 LACY ROAD, FITCHBURG, WI 53711

CITY OF FITCHBURG  
 Job No. 23-3772.01  
 Published 10/22/24  
 ©2024 FGM Architects Inc.

## DEPARTMENT LEGEND

- 1.0 - PUBLIC ACCESS SPACES (UNSECURED)
- 1.1 - COMMAND STAFF SUITE
- 1.2 - PATROL
- 1.3 - RECORDS UNIT
- 1.4 - COMMUNICATIONS / DISPATCH
- 1.4 - SOCIAL WORK / COURT LIASON / CSO
- 1.5 - INVESTIGATIONS
- 1.6 - PROPERTY & EVIDENCE
- 1.7 - BOOKING & HOLDING
- 1.8 - TRAINING RELATED PROGRAM
- 1.10 - SHARED POLICE STAFF SPACES (SECURED)
- 1.11 - BUILDING SUPPORT: MEP + VERTICAL CIRCULATION
- 1.12 - BUILDING SUPPORT: INDOOR PARKING GARAGE
- CIRCULATION - SECURED

LOWER LEVEL: 26,928 SF  
 FIRST FLOOR: 27,778 SF  
 TOTAL BUILDING: 54,706 SF  
 BUILDING FOOTPRINT: 29,970 SF  
 PARKING EXPANSION: (2,112 SF)

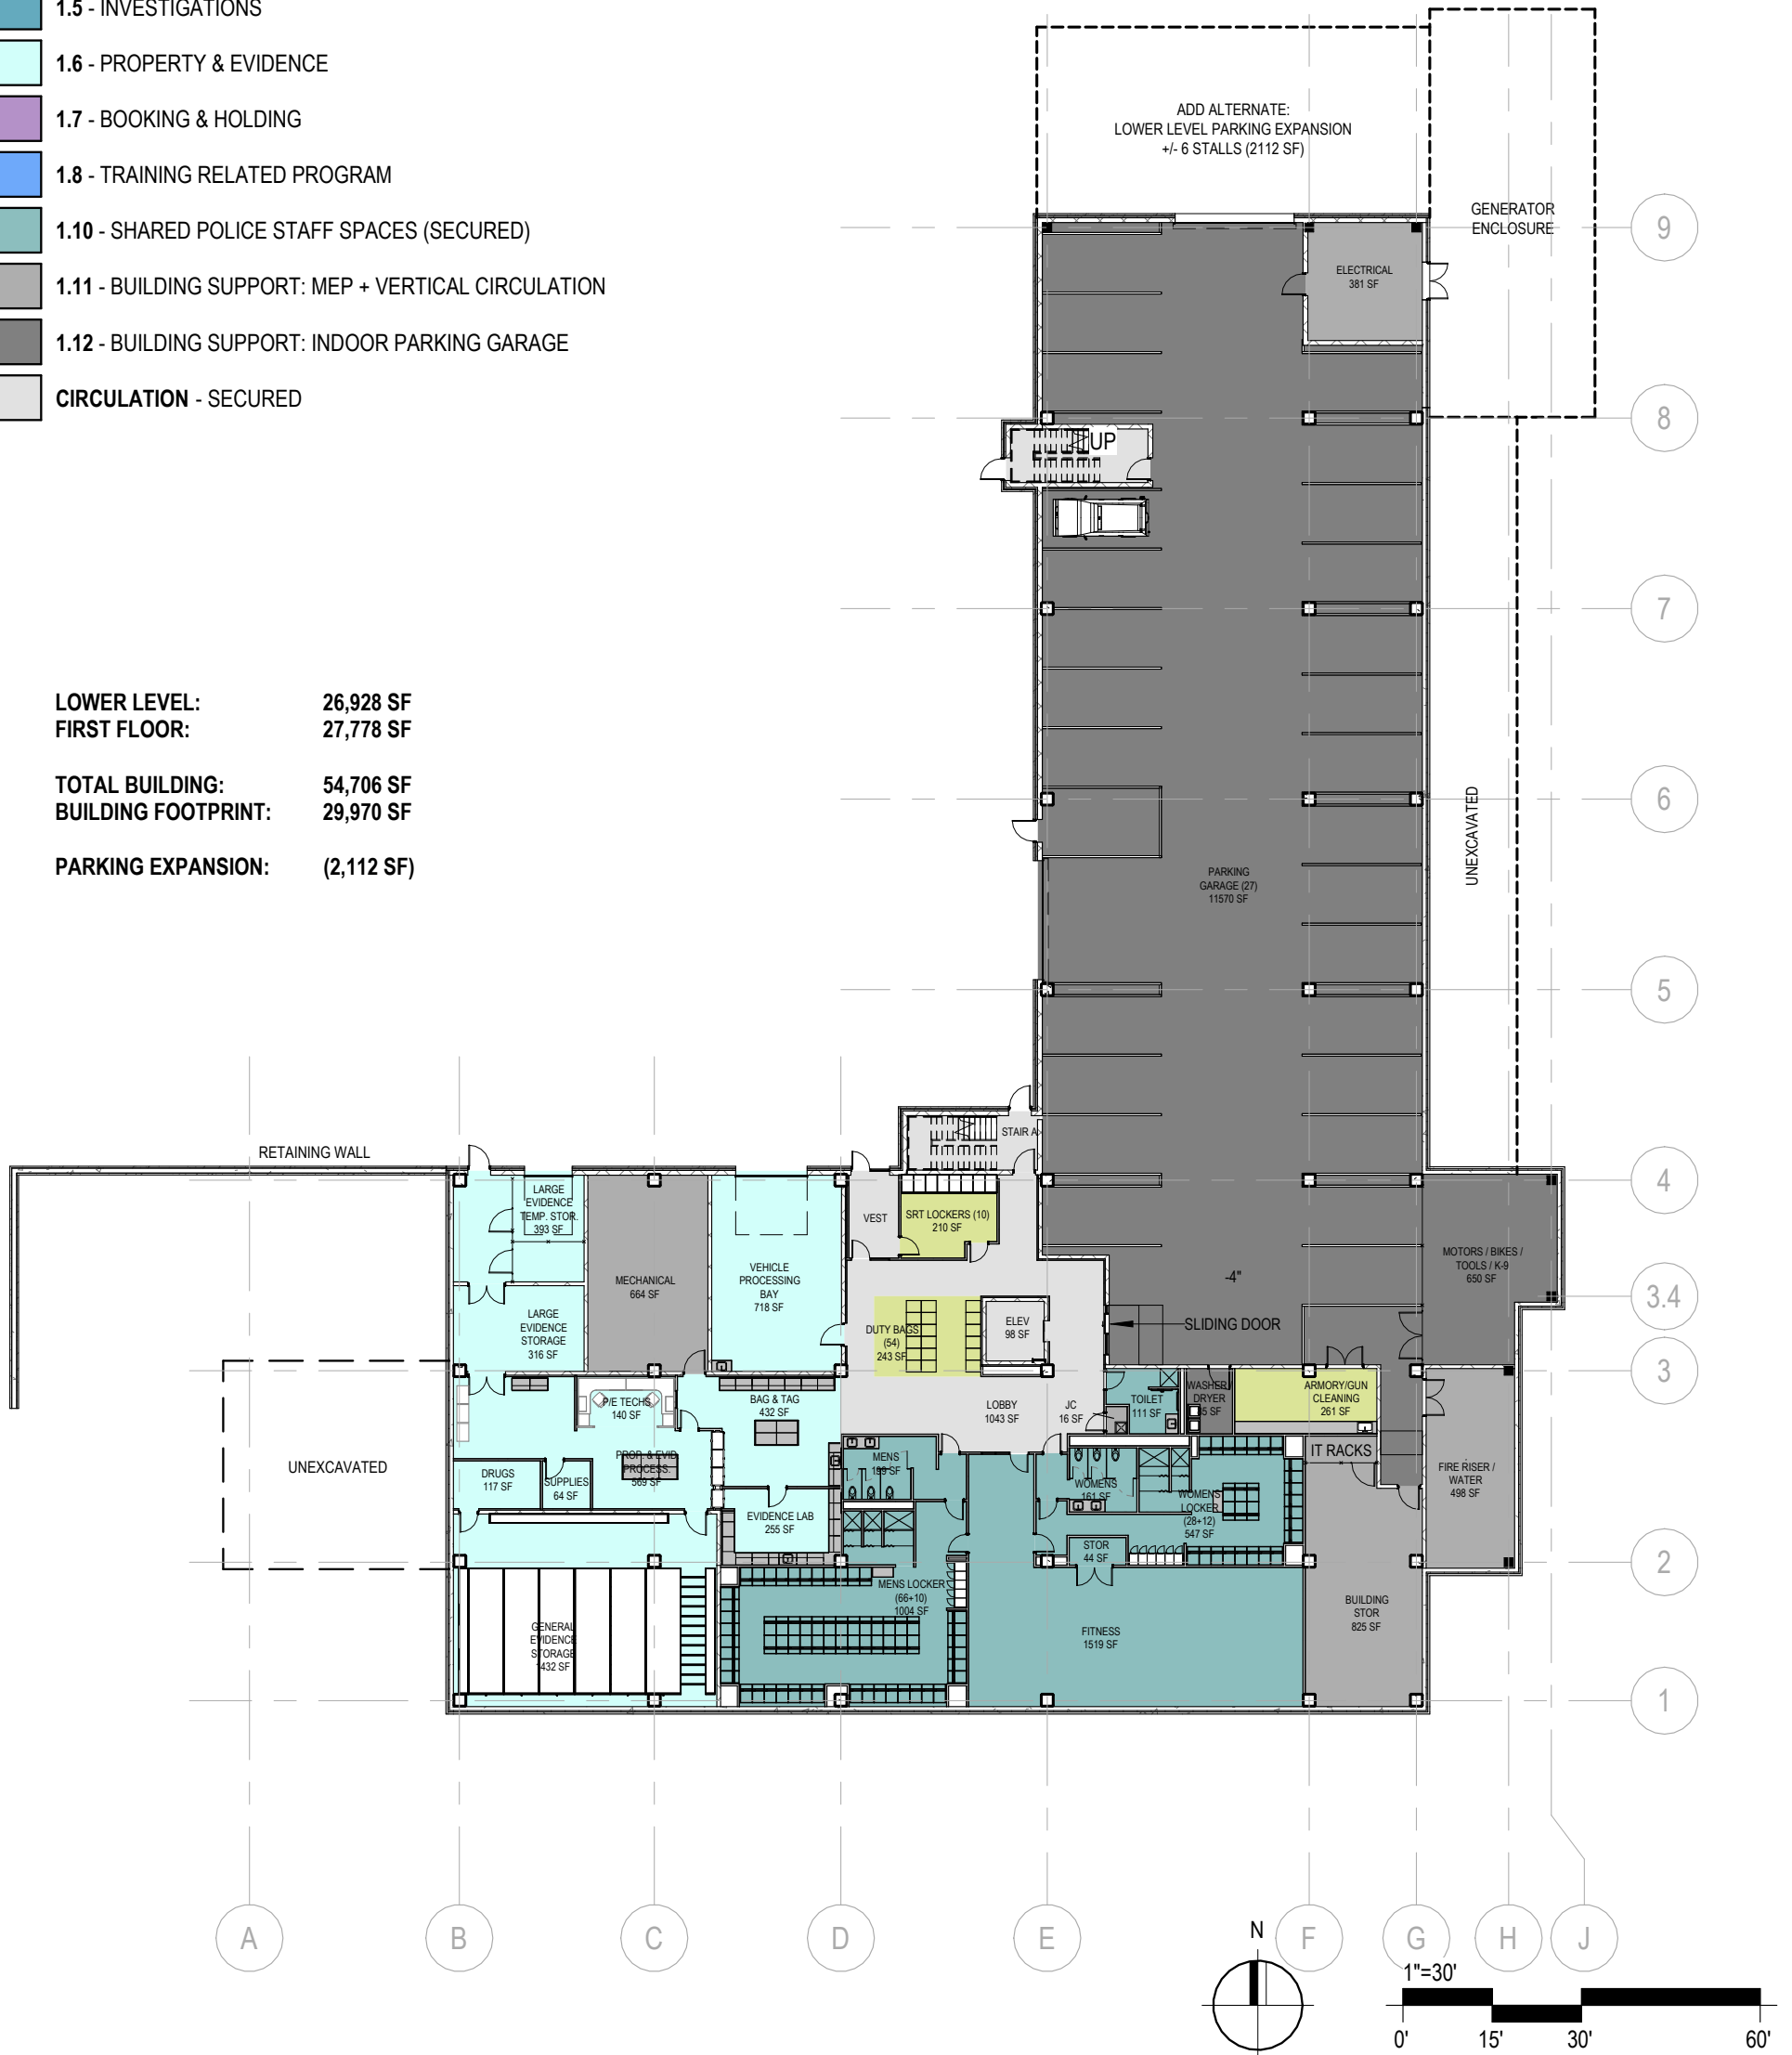

## LOWER LEVEL PLAN



# FITCHBURG POLICE SERVICES FACILITY

CITY OF FITCHBURG  
 Job No. 23-3772.01  
 Published 10/22/24  
 ©2024 FGM Architects Inc.

5520 LACY ROAD, FITCHBURG, WI 53711

## DEPARTMENT LEGEND

- 1.0 - PUBLIC ACCESS SPACES (UNSECURED)
- 1.1 - COMMAND STAFF SUITE
- 1.2 - PATROL
- 1.3 - RECORDS UNIT
- 1.4 - COMMUNICATIONS / DISPATCH
- 1.4 - SOCIAL WORK / COURT LIASON / CSO
- 1.5 - INVESTIGATIONS
- 1.6 - PROPERTY & EVIDENCE
- 1.7 - BOOKING & HOLDING
- 1.8 - TRAINING RELATED PROGRAM
- 1.10 - SHARED POLICE STAFF SPACES (SECURED)
- 1.11 - BUILDING SUPPORT: MEP + VERTICAL CIRCULATION
- 1.12 - BUILDING SUPPORT: INDOOR PARKING GARAGE
- CIRCULATION - SECURED

LOWER LEVEL: 26,928 SF  
 FIRST FLOOR: 27,778 SF  
 TOTAL BUILDING: 54,706 SF  
 BUILDING FOOTPRINT: 29,970 SF  
 PARKING EXPANSION: (2,112 SF)




## FIRST FLOOR PLAN




# FITCHBURG POLICE SERVICES FACILITY

5520 LACY ROAD, FITCHBURG, WI 53711

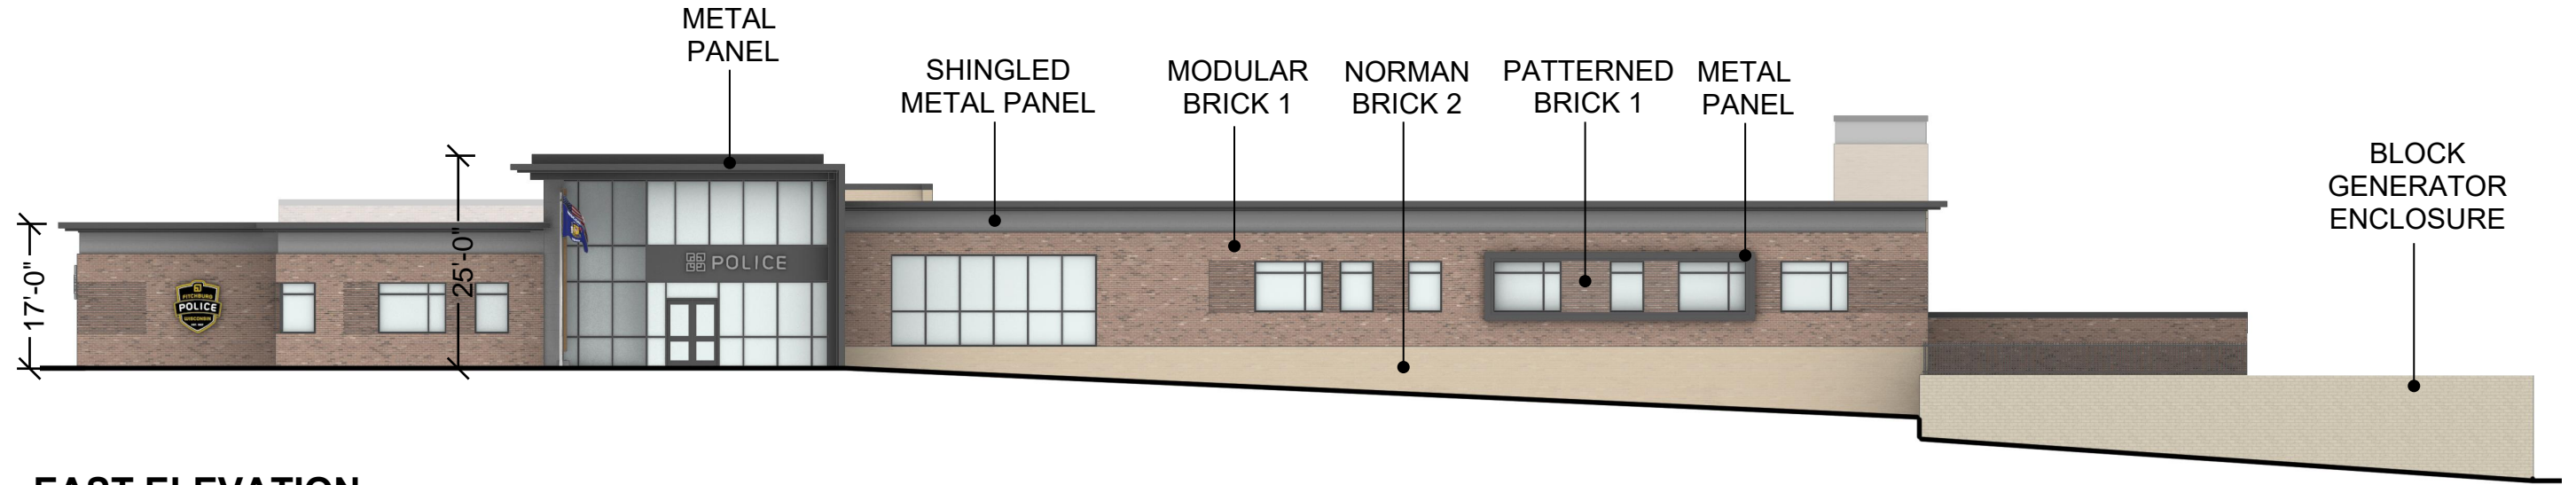

**EAST ELEVATION**  
1" = 20'-0"

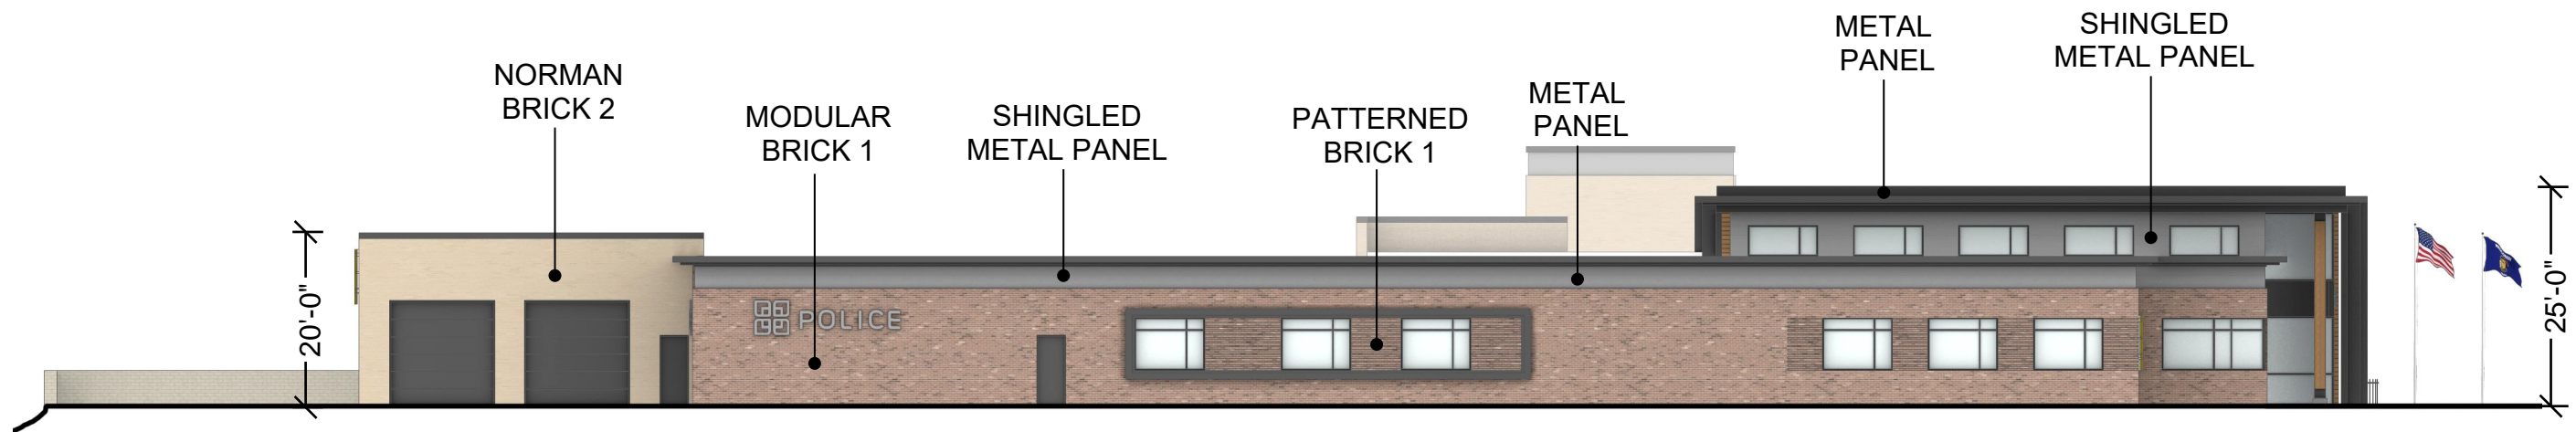

**SOUTH ELEVATION**  
1" = 20'-0"

## EXTERIOR ELEVATIONS


CITY OF FITCHBURG | Published 10/22/24  
Job No. 23-3772.01 | ©2023 FGM Architects Inc.



**fgma**


# FITCHBURG POLICE SERVICES FACILITY

5520 LACY ROAD, FITCHBURG, WI 53711

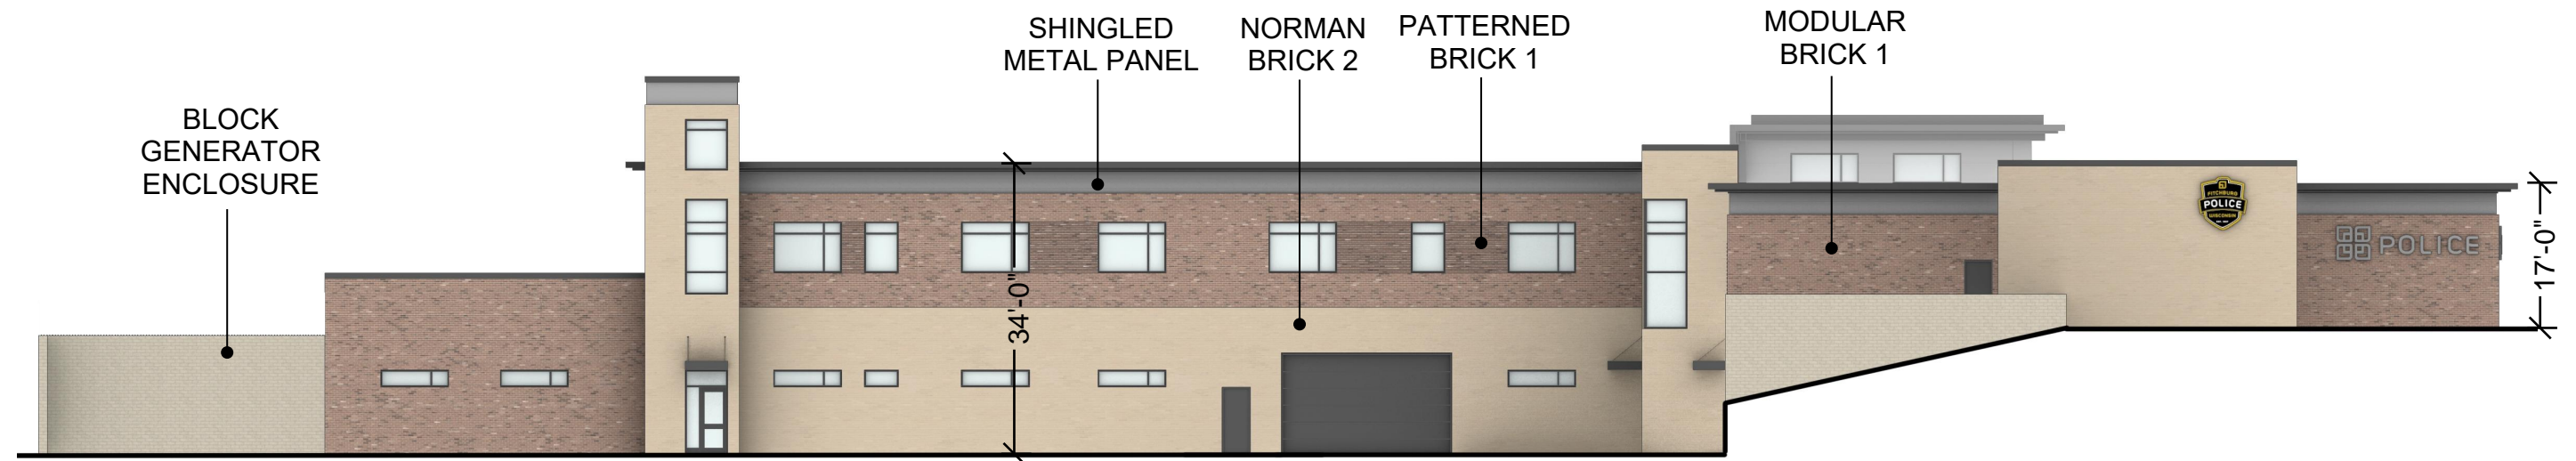

**WEST ELEVATION**

1" = 20'-0"

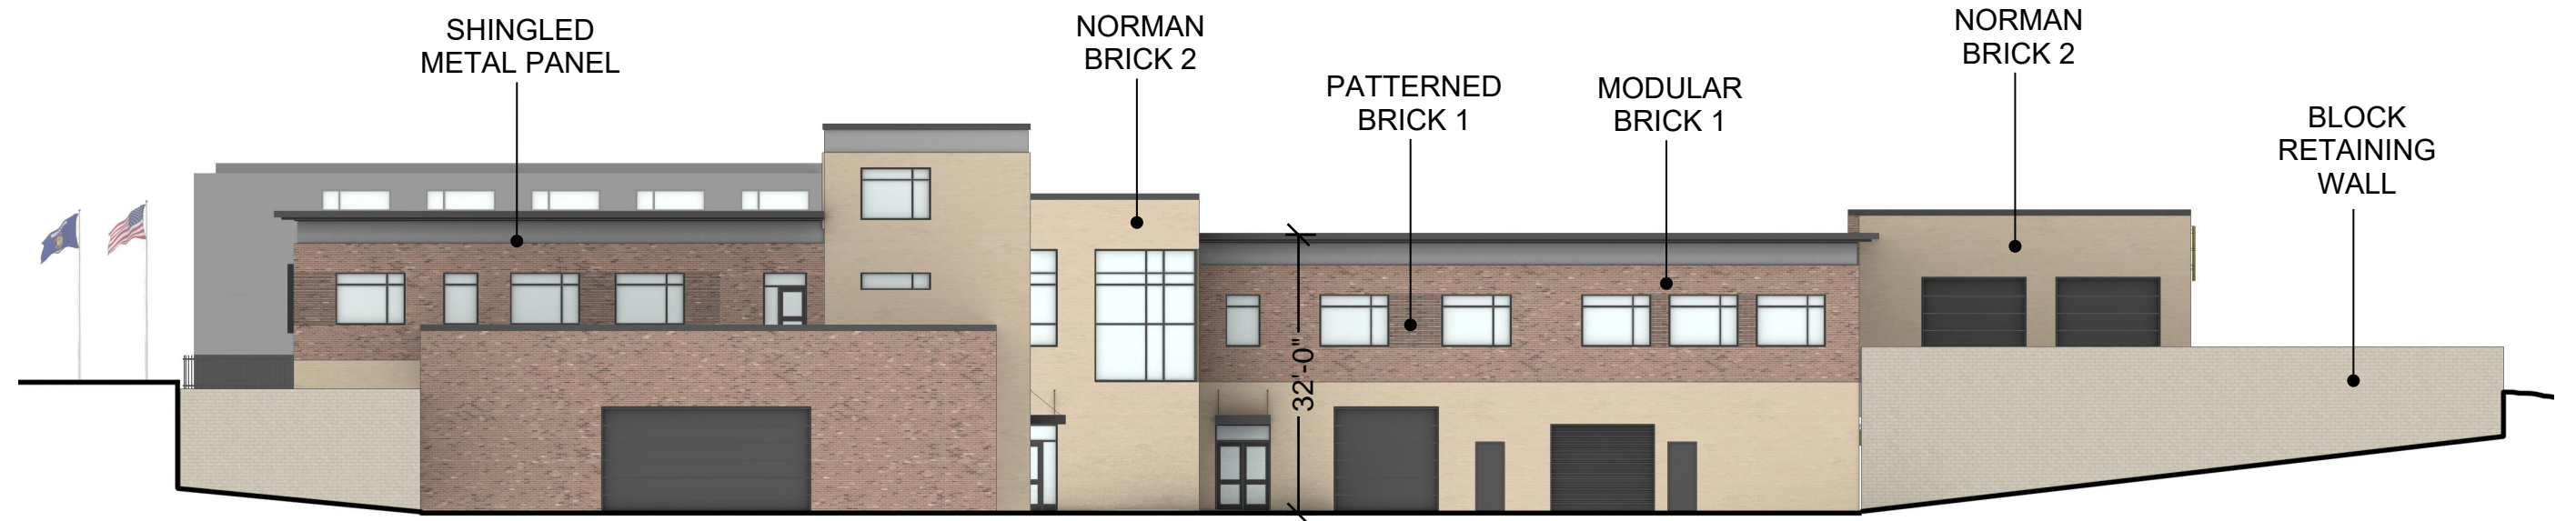

**NORTH ELEVATION**

1" = 20'-0"

## EXTERIOR ELEVATIONS



# FITCHBURG POLICE SERVICES FACILITY

5520 LACY ROAD, FITCHBURG, WI 53711



FRONT PERSPECTIVE VIEW (from EAST)

CITY OF FITCHBURG | Published 10/22/24  
Job No. 23-3772.01 | ©2023 FGM Architects Inc.



**fgma**

# FITCHBURG POLICE SERVICES FACILITY

5520 LACY ROAD, FITCHBURG, WI 53711



REAR PERSPECTIVE VIEW (from NW)

CITY OF FITCHBURG | Published 10/22/24  
Job No. 23-3772.01 | ©2023 FGM Architects Inc.



**fgma**