



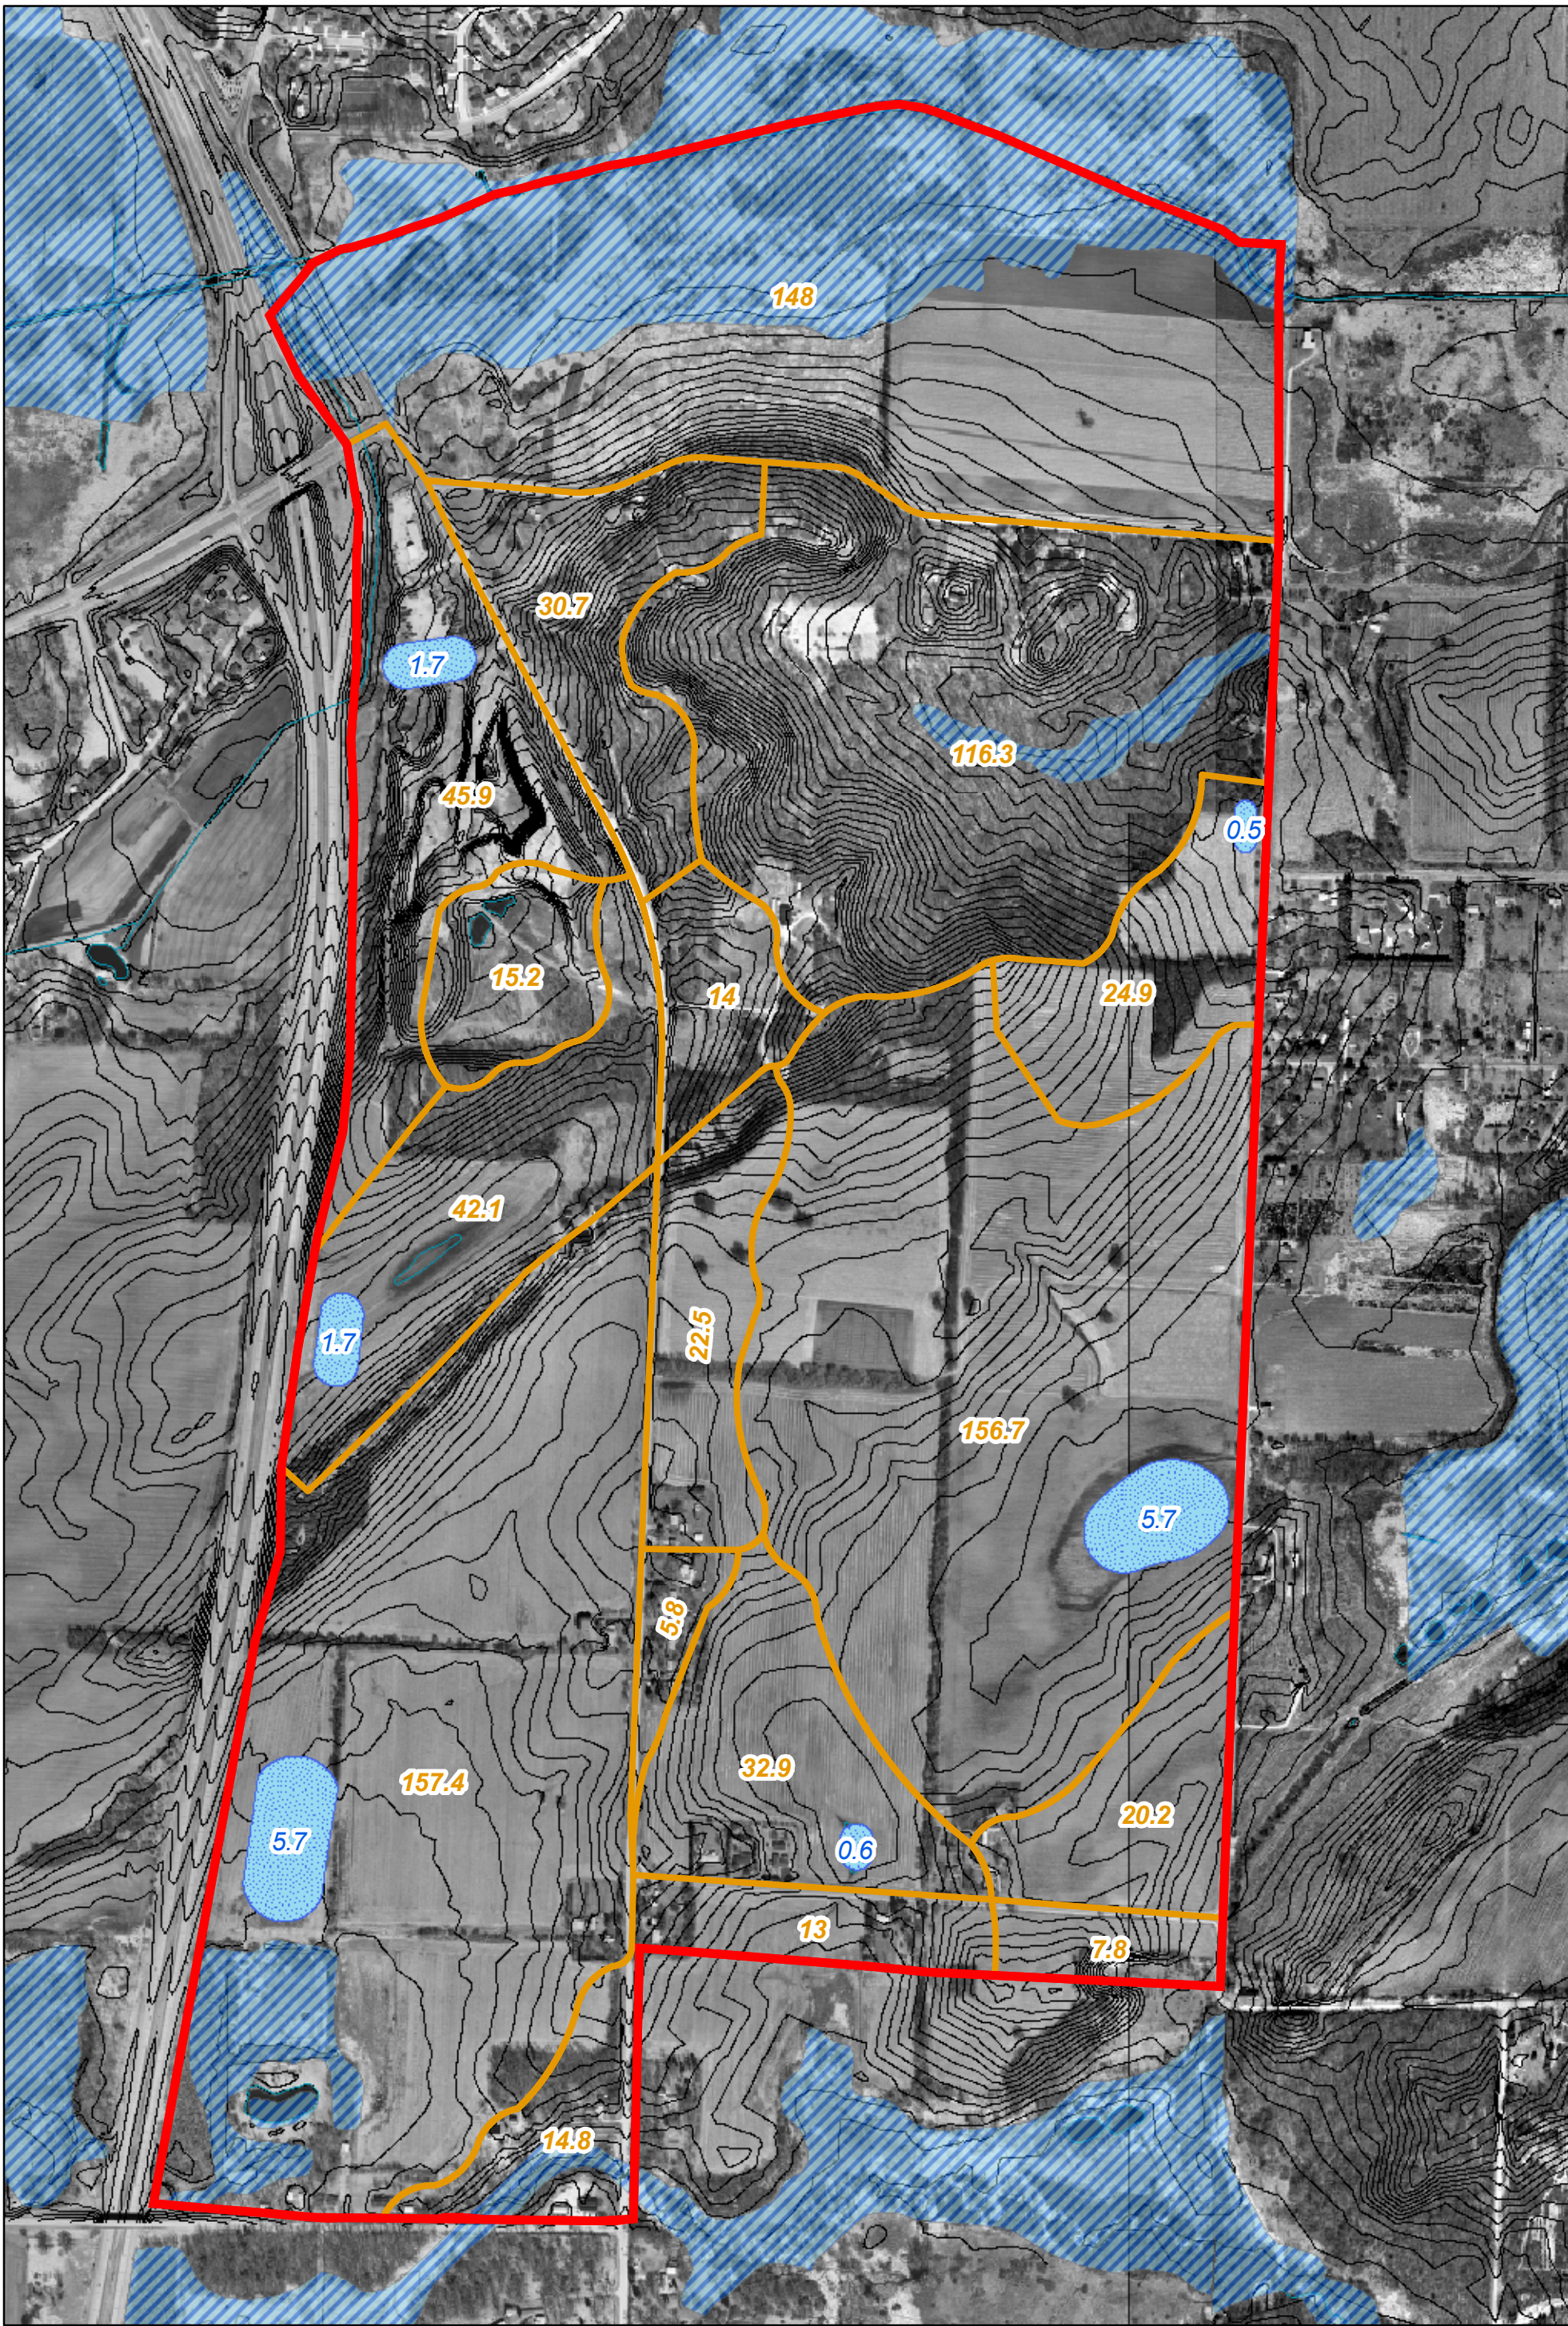

Northeast Neighborhood Plan Drainage Basins

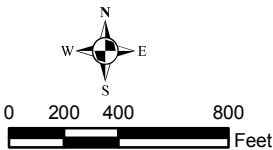

September 25, 2006



Detention areas sized to WDNR Technical Standards Code 1001 Table 1