


# CERTIFIED SURVEY MAP

WALKER SURVEYING INC.

5964 LINDA CT. MAZOMANIE, WI. 53560


PART OF THE NW 1/4 OF THE NE 1/4, SECTION 30, T06N, R09E, CITY OF FITCHBURG, DANE COUNTY, WISCONSIN.

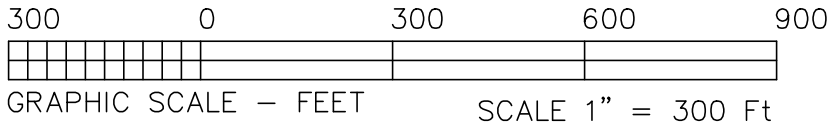

## LEGEND

- O = 3/4" \* 24" SOLID IRON ROD SET
- 1.50 LBS./FT. MINIMUM WEIGHT UNLESS OTHERWISE STATED
- ( ) = RECORDED INFORMATION
- I.P. = IRON PIPE
- I.S. = IRON STAKE
- P.P. = PINCHED PIPE

COURSE	BEARING	DISTANCE
L-1	S 00°00'00"E	229.09'
L-2	S 83°05'29"W	207.90'

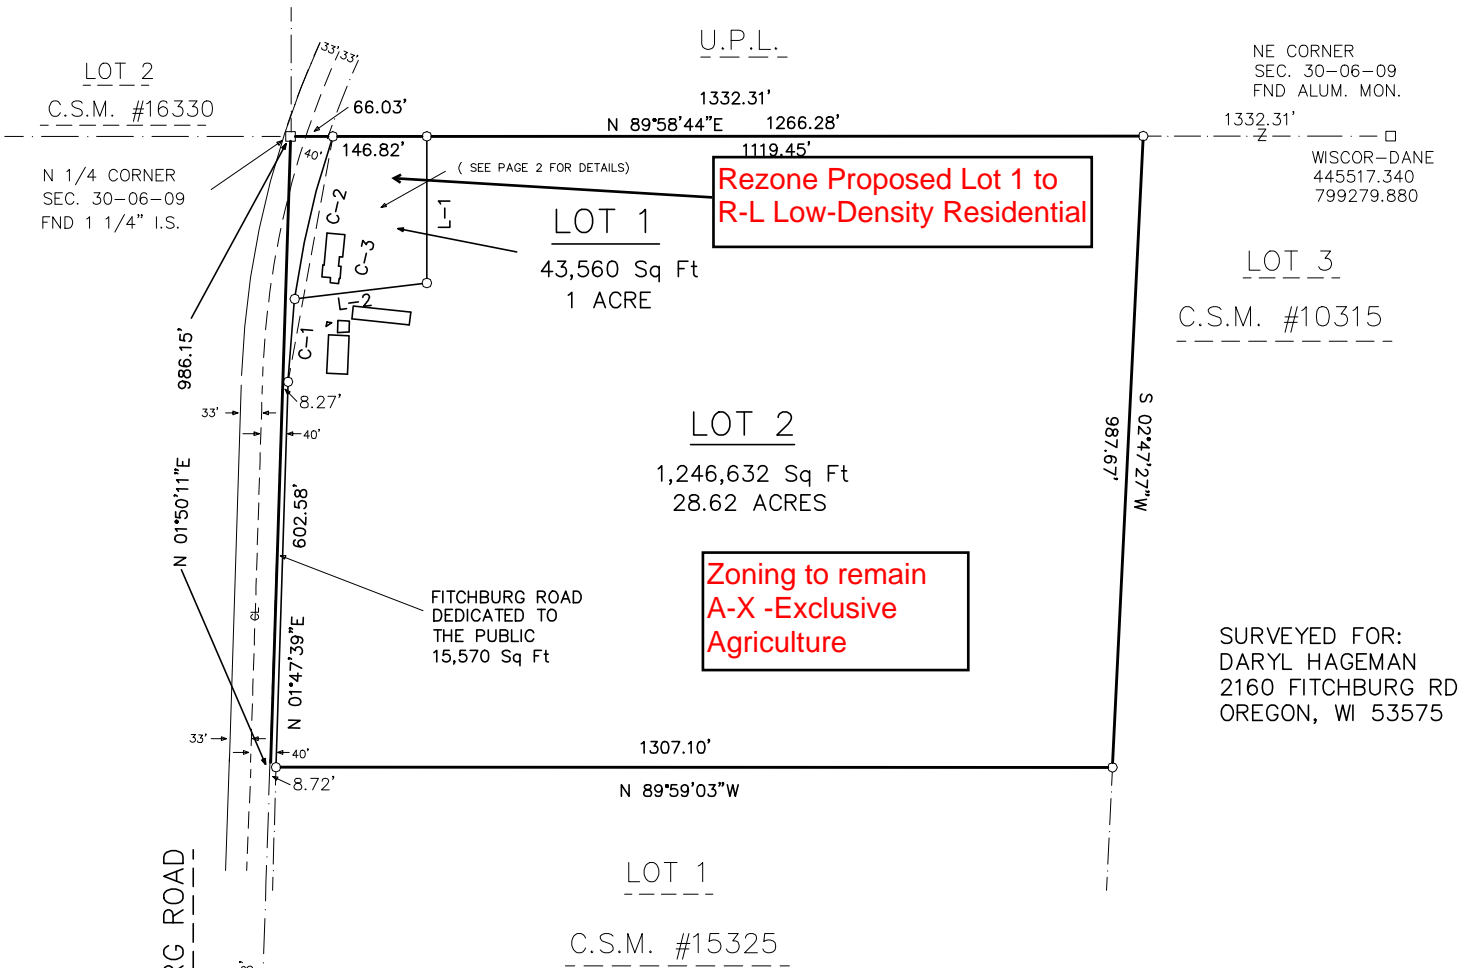

CURVE	RADIUS	LENGTH	DELTA	CHORD	BEARING
C-1	1309.00'	129.83'	5°40'57"	129.77'	N 04°38'01"E
C-2	1309.00'	261.37'	11°26'25"	260.93'	N 13°11'42"E
C-3	1309.00'	391.19'	17°07'22"	389.74'	N 10°21'14"E

CENTER  
SEC. 30-06-09  
FND NAIL

### NOTES:

WETLANDS, IF PRESENT, HAVE NOT BEEN DELINEATED. THIS SURVEY IS SUBJECT TO ANY AND ALL EASEMENTS AND AGREEMENTS, RECORDED AND UNRECORDED, REFER TO BUILDING SITE INFORMATION CONTAINED IN THE DANE COUNTY SOIL SURVEY.

DISTANCES MEASURED TO THE NEAREST HUNDRETH OF A FOOT  
BEARINGS MEASURED TO THE NEAREST 5"

ALL PLSS WITNESS MONUMENTS HAVE BEEN FOUND AND VERIFIED  
PER THE MOST CURRENT MONUMENT RECORD ON FILE

DOCUMENT NO. \_\_\_\_\_  
 CERTIFIED SURVEY MAP NO. \_\_\_\_\_  
 VOLUME \_\_\_\_\_ PAGE \_\_\_\_\_




## Conditional Use -

# Owner or Authorized Agent Acknowledgement


\*\* It is highly recommended that an applicant hold at least one neighborhood meeting prior to submitting a CUP application to identify any concerns or issues of surrounding residents.

PLEASE NOTE - Applicants shall be responsible for legal or outside consultant costs incurred by the City. Submissions shall be made at least four (4) weeks prior to desired plan commission meeting.

By signing below, I certify that the information included with this Conditional Use application is true and correct, to the best of my knowledge. Any agent signing below verifies that he/she has the consent of the owner to file the application.

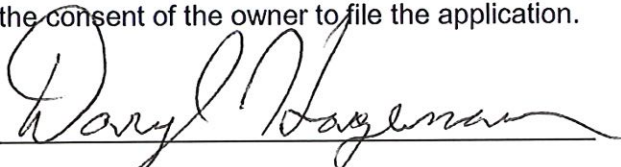

Owner's or Authorized Agent's Signature

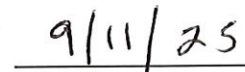

Date (DD/MM/YYYY)